




ELEVATION ON 1220mm ALFABLOC

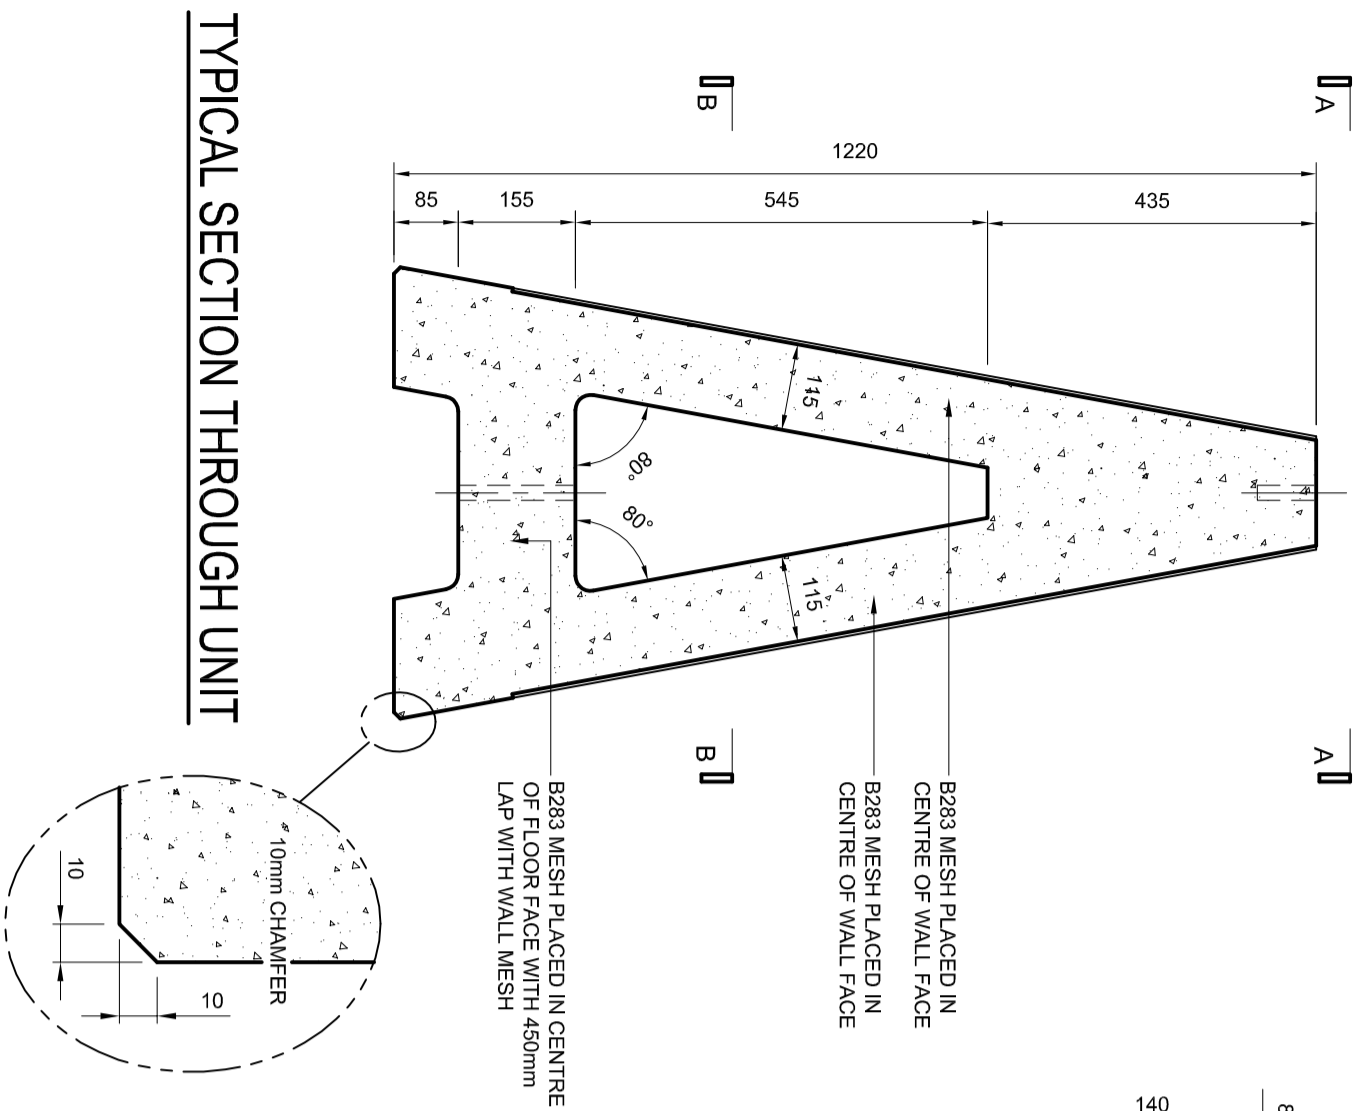

TYPICAL SECTION THROUGH UNIT

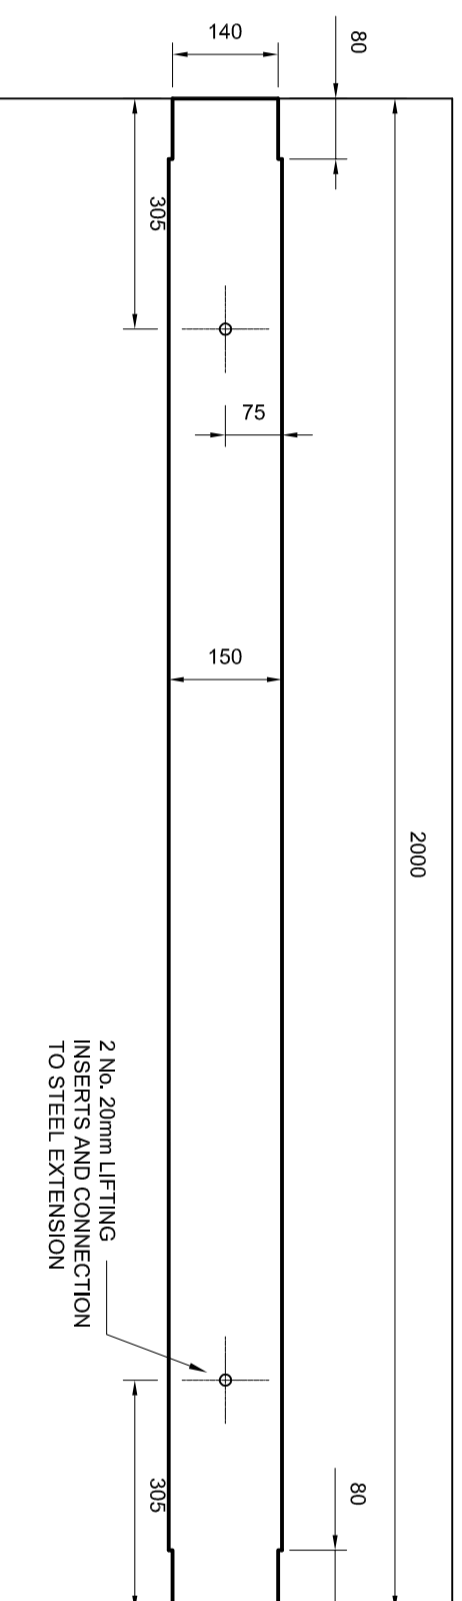

PLAN ON A-A

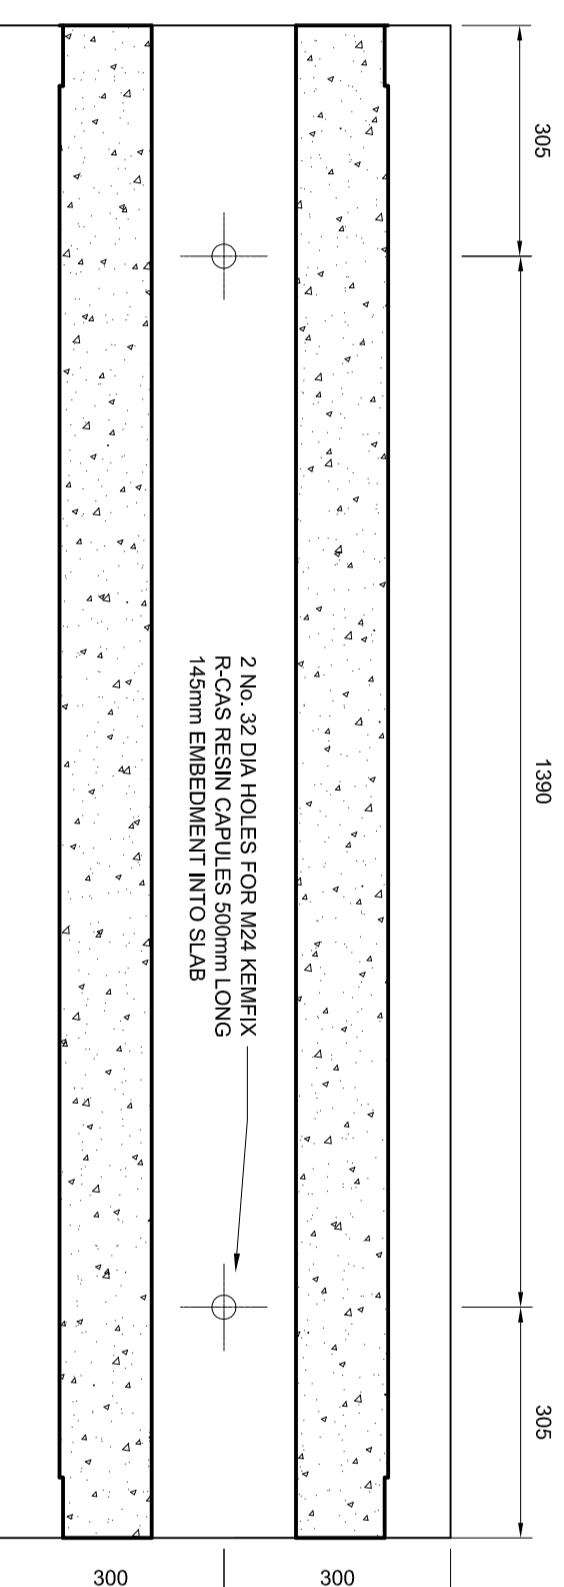

PLAN ON B-B

rev	date	details	by
P1	15.06.06	ISSUED FOR APPROVAL	RJB
P2	23.06.06	ISSUED FOR INFORMATION	NTE

DRAWINGS WITH A P REVISION SUFFIX ARE PRELIMINARY ONLY AND NOT FOR CONSTRUCTION

project reference
 POUNDFIELD PRODUCTS LTD
 STANDARD DRAWINGS

client
 POUNDFIELD PRODUCTS LTD

title
 1220mm ALFABLOC
 STANDARD PRODUCTION
 DRAWING 2000mm WIDE

drawn	design	checked	scales	date
RJB	PP		1:10	06.06.06

project reference	drawing number	revision
10783	18	P2


PP A1 0100: CAD DRAWING NOT TO BE HAND MODIFIED OR SCALED IF IN DOUBT ASK

IN THE EVENT OF ANY ENGINEERING QUERIES CONTACT

Civil Engineers
 Structural Engineers
 Highways and Drainage Engineers
 Party Wall Surveyors
 Expert Witness and Litigation Support

CANHAM CONSULTING

Canham Consulting Ltd The Old School School Lane Norwich
 Norfolk NR7 0EP Tel: 01603 430650 Fax: 01603 430651
 Email: mail@canhamconsulting.co.uk www.canhamconsulting.co.uk

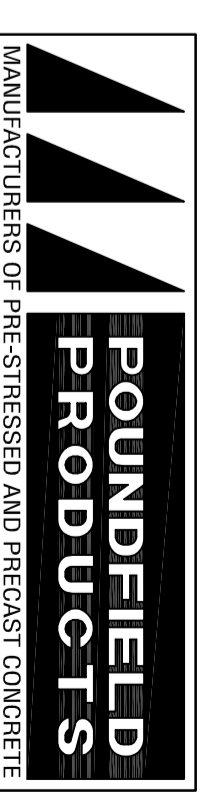

MANUFACTURERS OF PRE-STRESSED AND PRECAST CONCRETE
 The Grove Creeping St. Peter Ipswich Suffolk IP6 8QG
 TEL: 01449 723150 Fax: 01449 723151 www.poundfield.com

© This drawing is copyright and is not to be reproduced without the permission of Poundfield Products Ltd