




TYPICAL SECTION THROUGH UNIT
2.75 TONNES PER 3050mm ALFABLOC

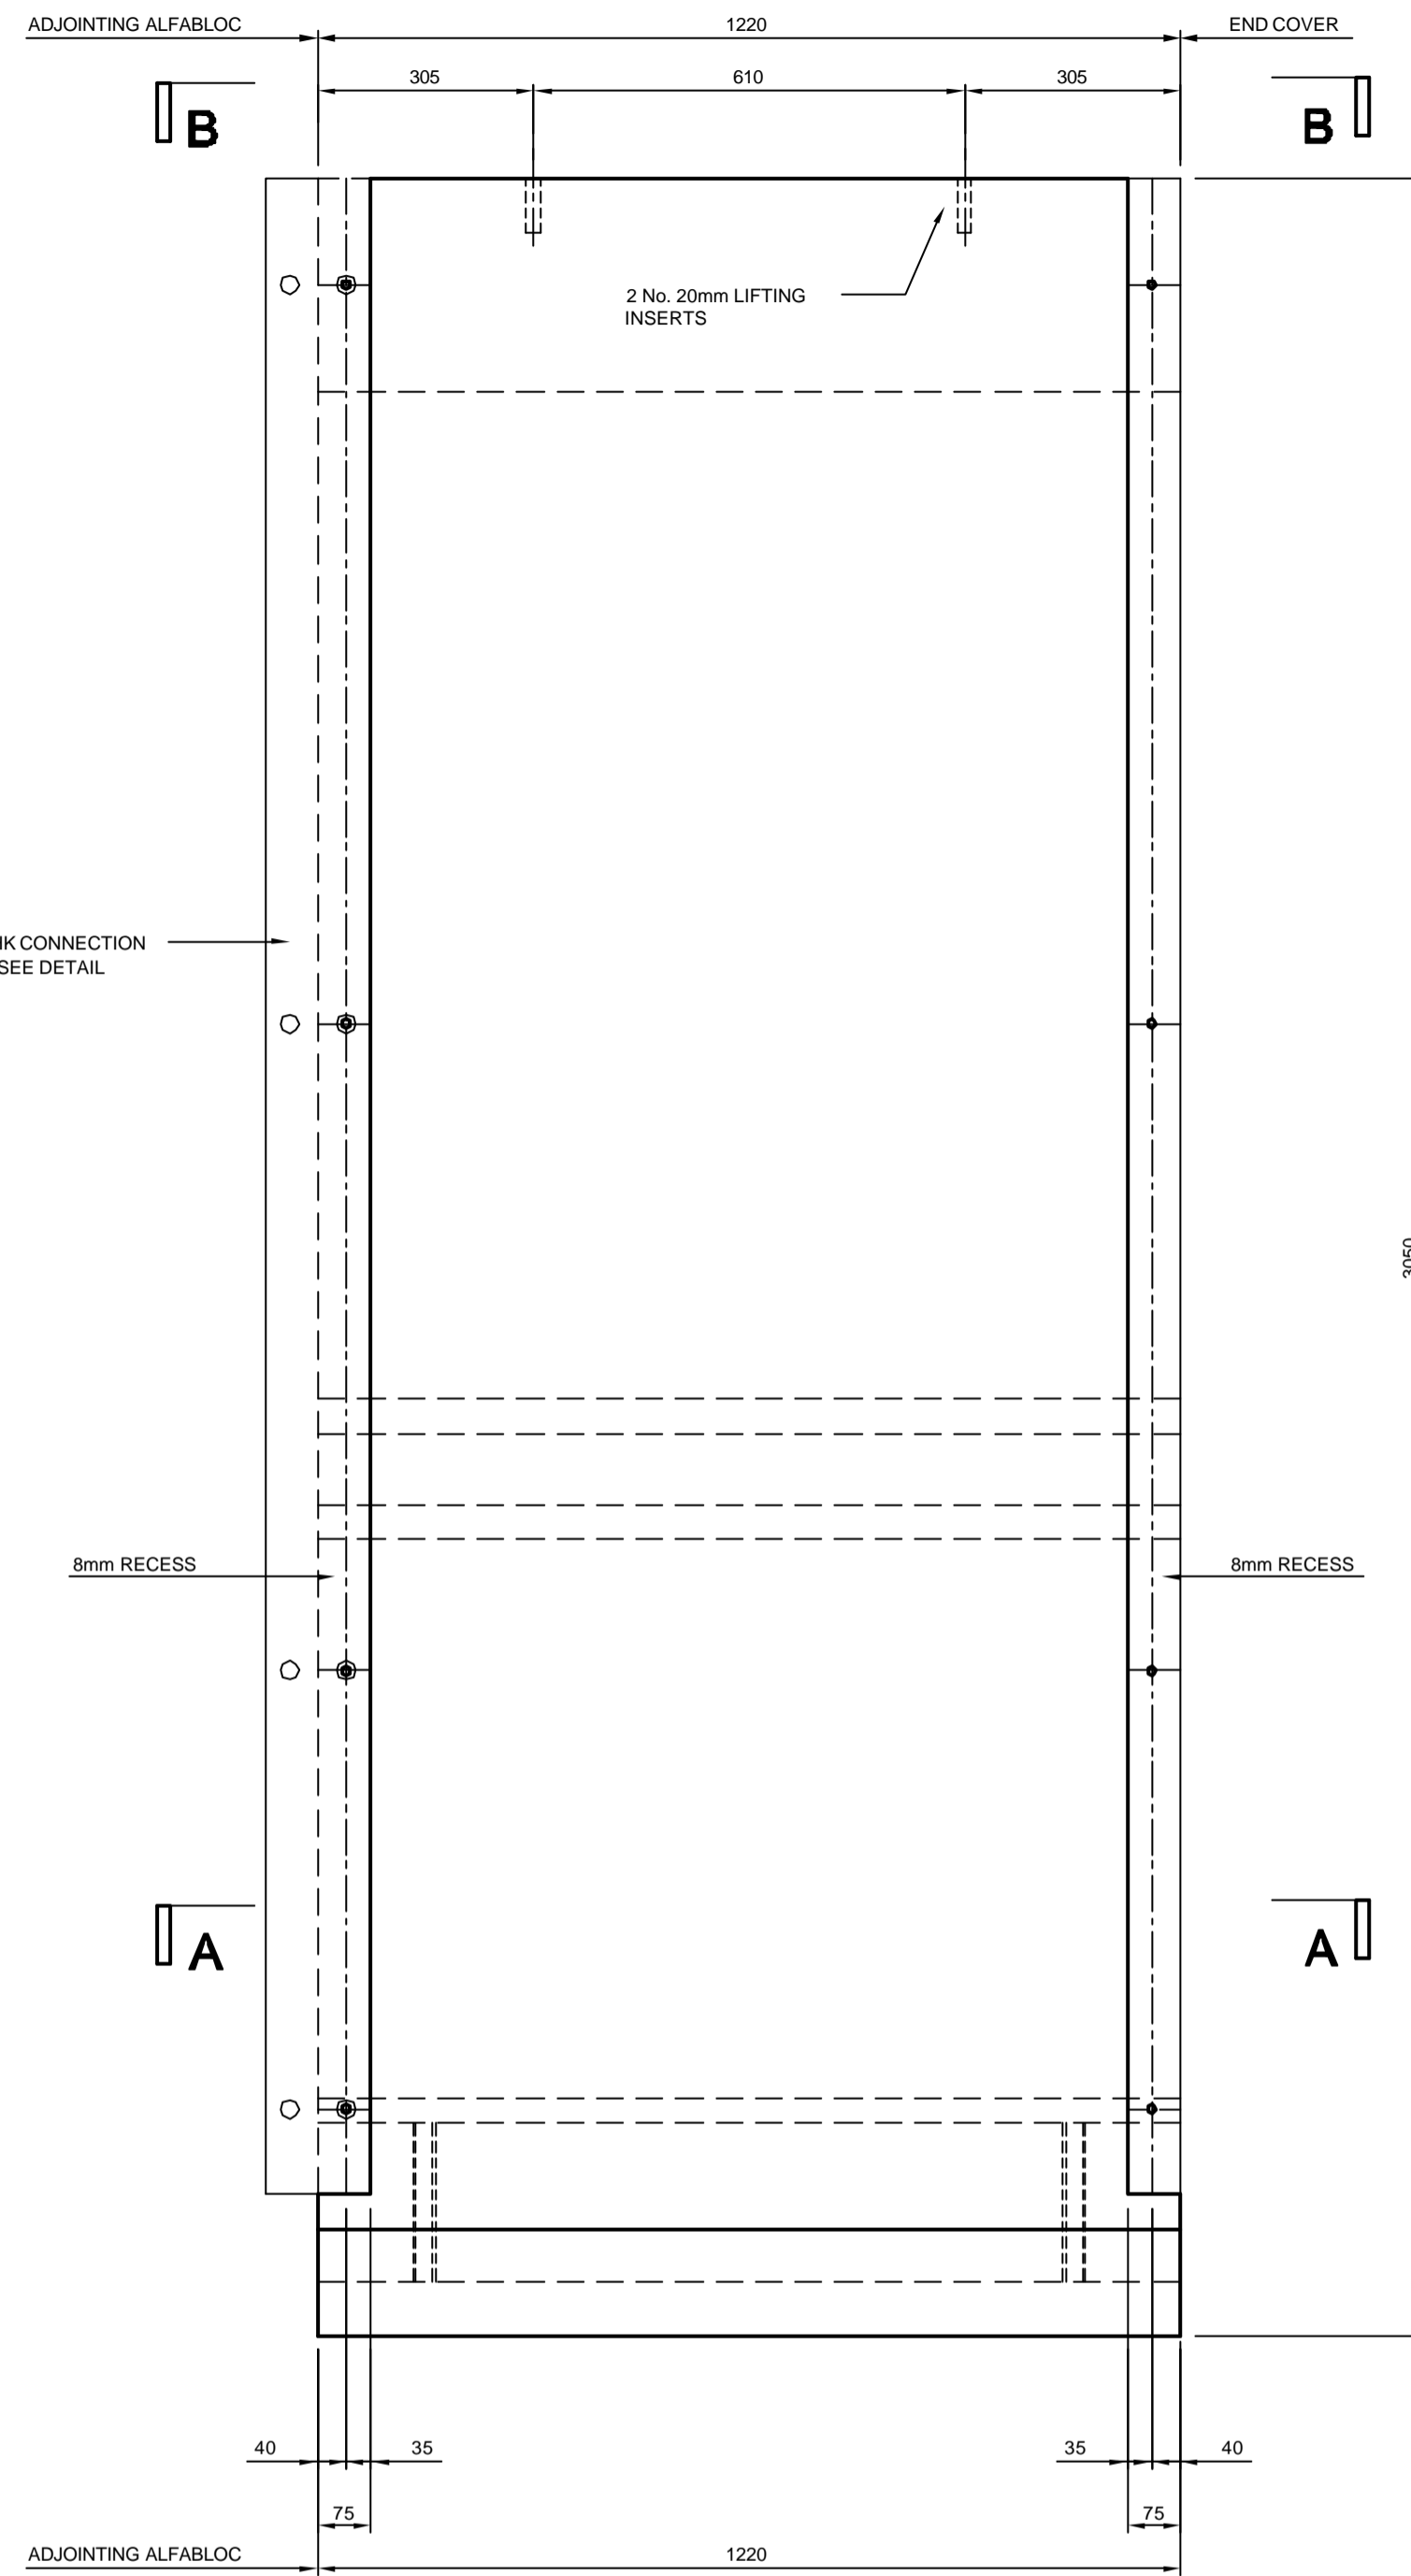


ELEVATION ON 3050mm ALFABLOC

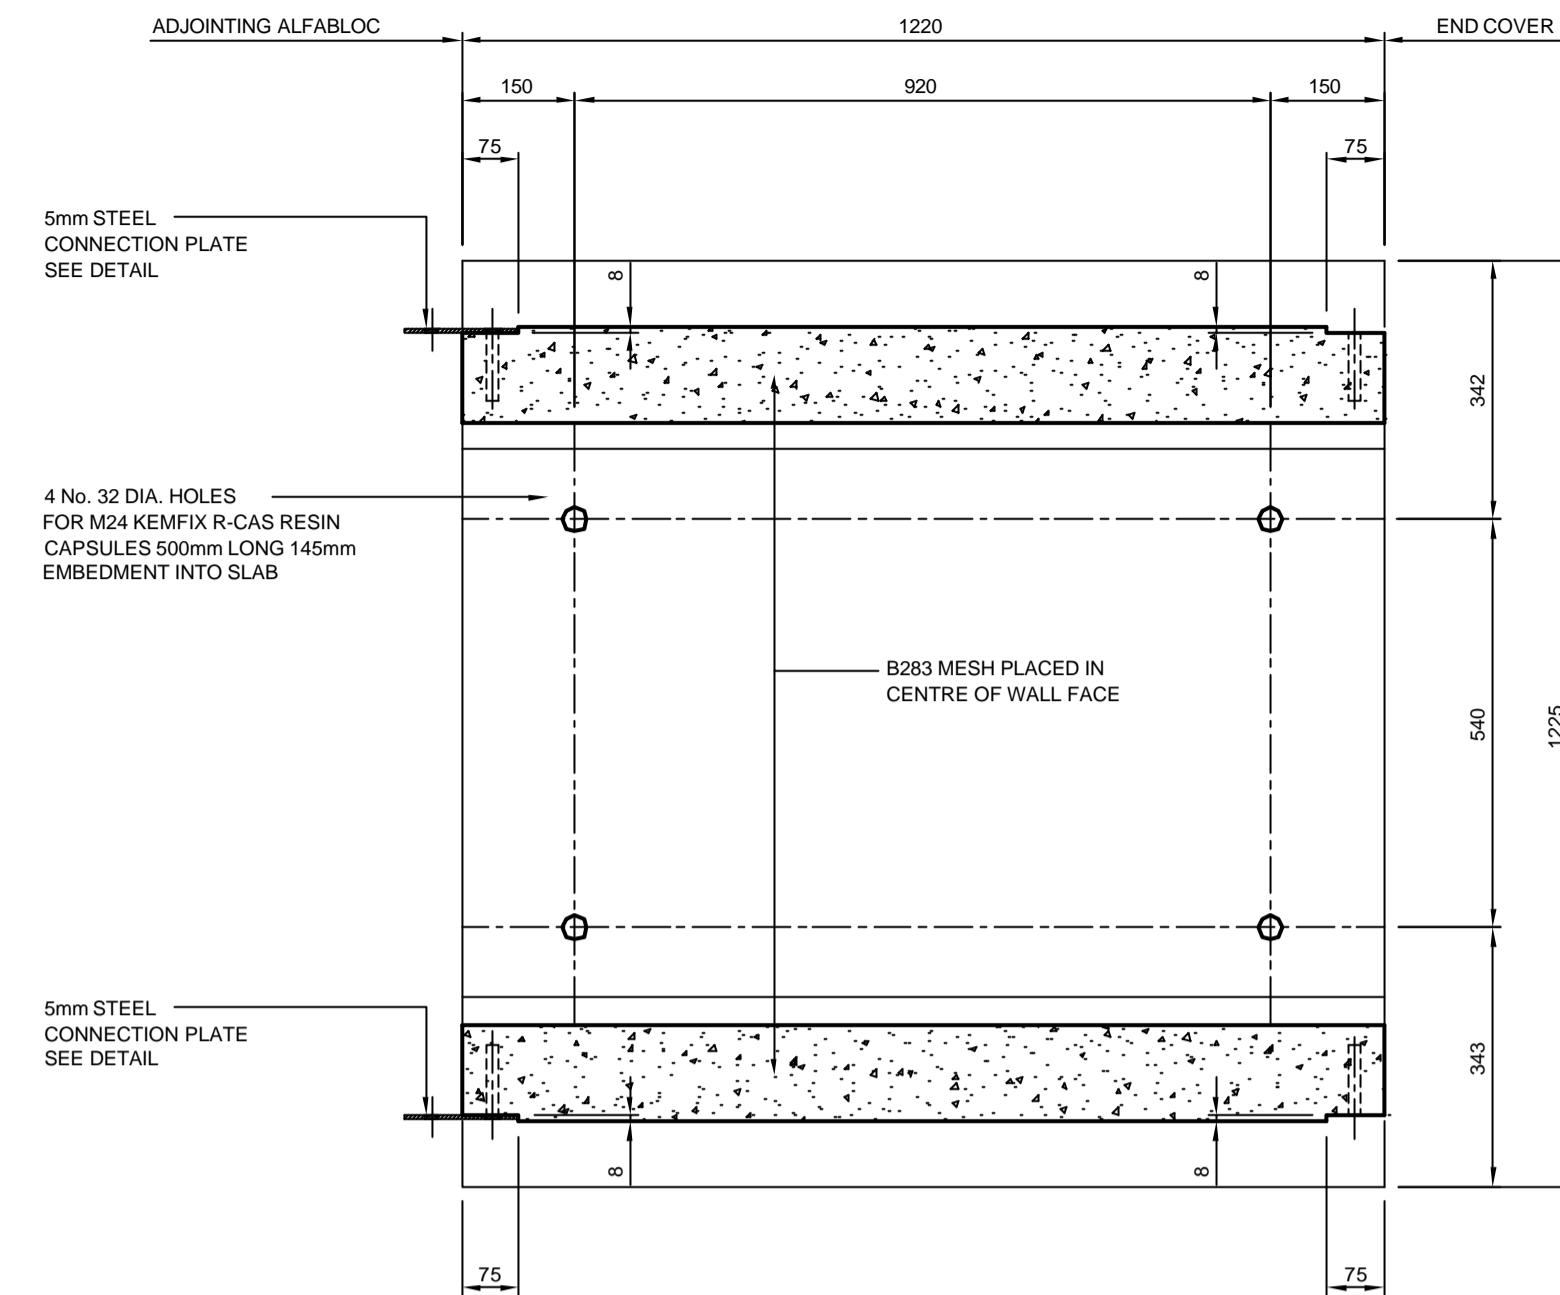

PLAN ON ANCHOR BOLT SETTING OUT

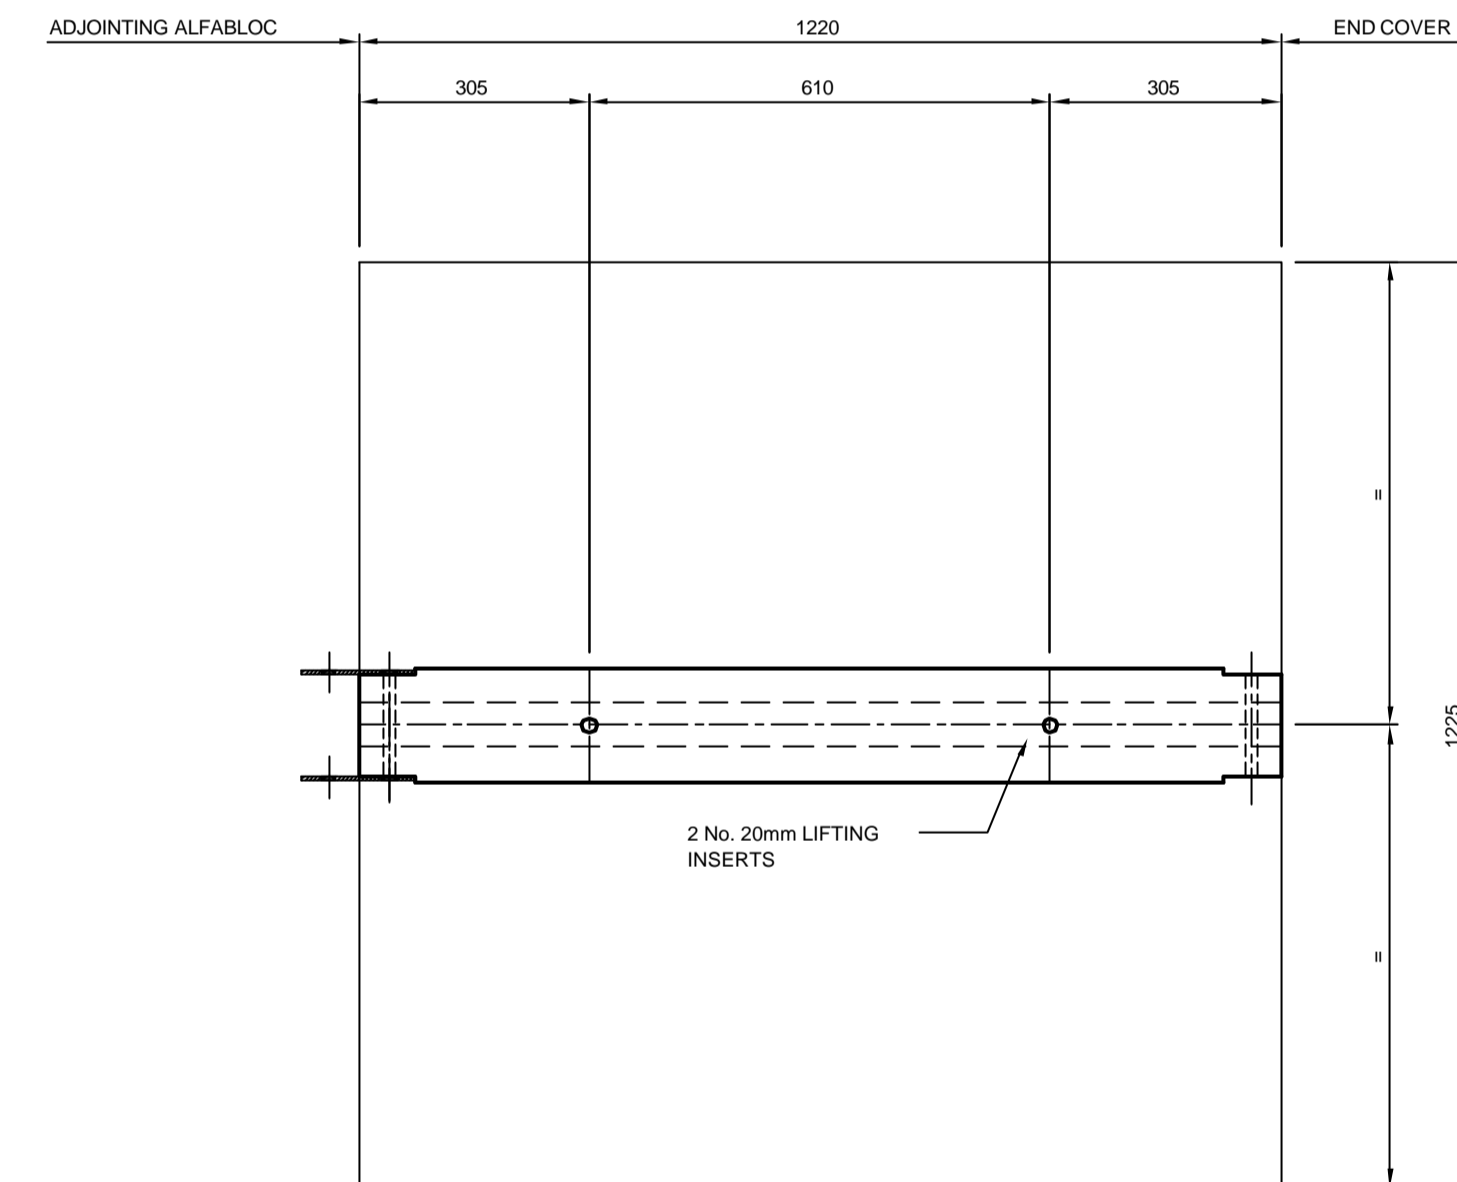

PLAN ON B-B

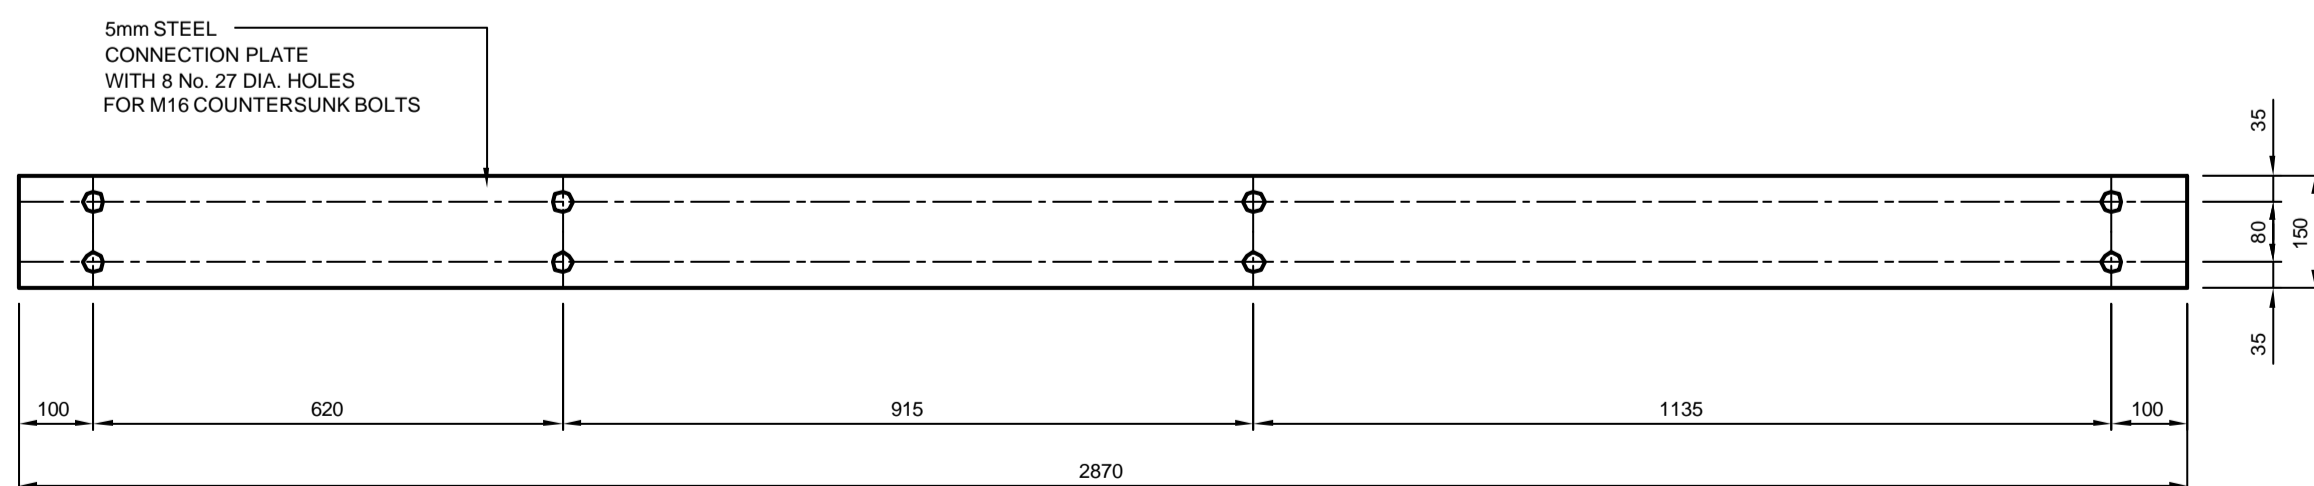

PLAN ON 3050mm ALFABLOC CONNECTION PLATE
2 No. REQUIRED PER ALFABLOC

IN THE EVENT OF ANY ENGINEERING QUERIES CONTACT

Civil Engineers
Structural Engineers
Highways and Drainage Engineers
Party Wall Surveyors
Expert Witness and Litigation Support

CANHAM CONSULTING

Canham Consulting Ltd The Old School School Lane Norwich
Norfolk NR7 0EP Tel: 01603 430650 Fax: 01603 430651
Email: mail@canhamconsulting.co.uk www.canhamconsulting.co.uk

P2	26.02.04	ISSUED FOR REVIEW	CND
P1	20.12.03	ISSUED FOR INFO	CND
rev	date	details	by

DRAWINGS WITH A P REVISION SUFFIX ARE PRELIMINARY ONLY AND NOT FOR CONSTRUCTION

Project	POUNDFIELD PRODUCTS LTD STANDARD DRAWINGS		
Client	POUNDFIELD PRODUCTS LTD		
Title	3050mm ALFABLOC STANDARD PRODUCTION DRAWING		
drawn	design	checked	scales
CND	PP	PJF	1:10
date	13.01.04		
project reference	drawing number	revision	
10783	01	P2	

POUNDFIELD PRODUCTS
MANUFACTURERS OF PRE-STRESSED AND PRECAST CONCRETE

The Grove Creeting St. Peter Ipswich Suffolk IP6 8QQ
TEL: 01449 723150 Fax: 01449 723151 www.poundfield.com

This drawing is copyright and is not to be reproduced without the permission of Poundfield Products Ltd