




TYPICAL SECTION THROUGH UNIT
2.75 TONNES PER 3050mm ALFABLOC

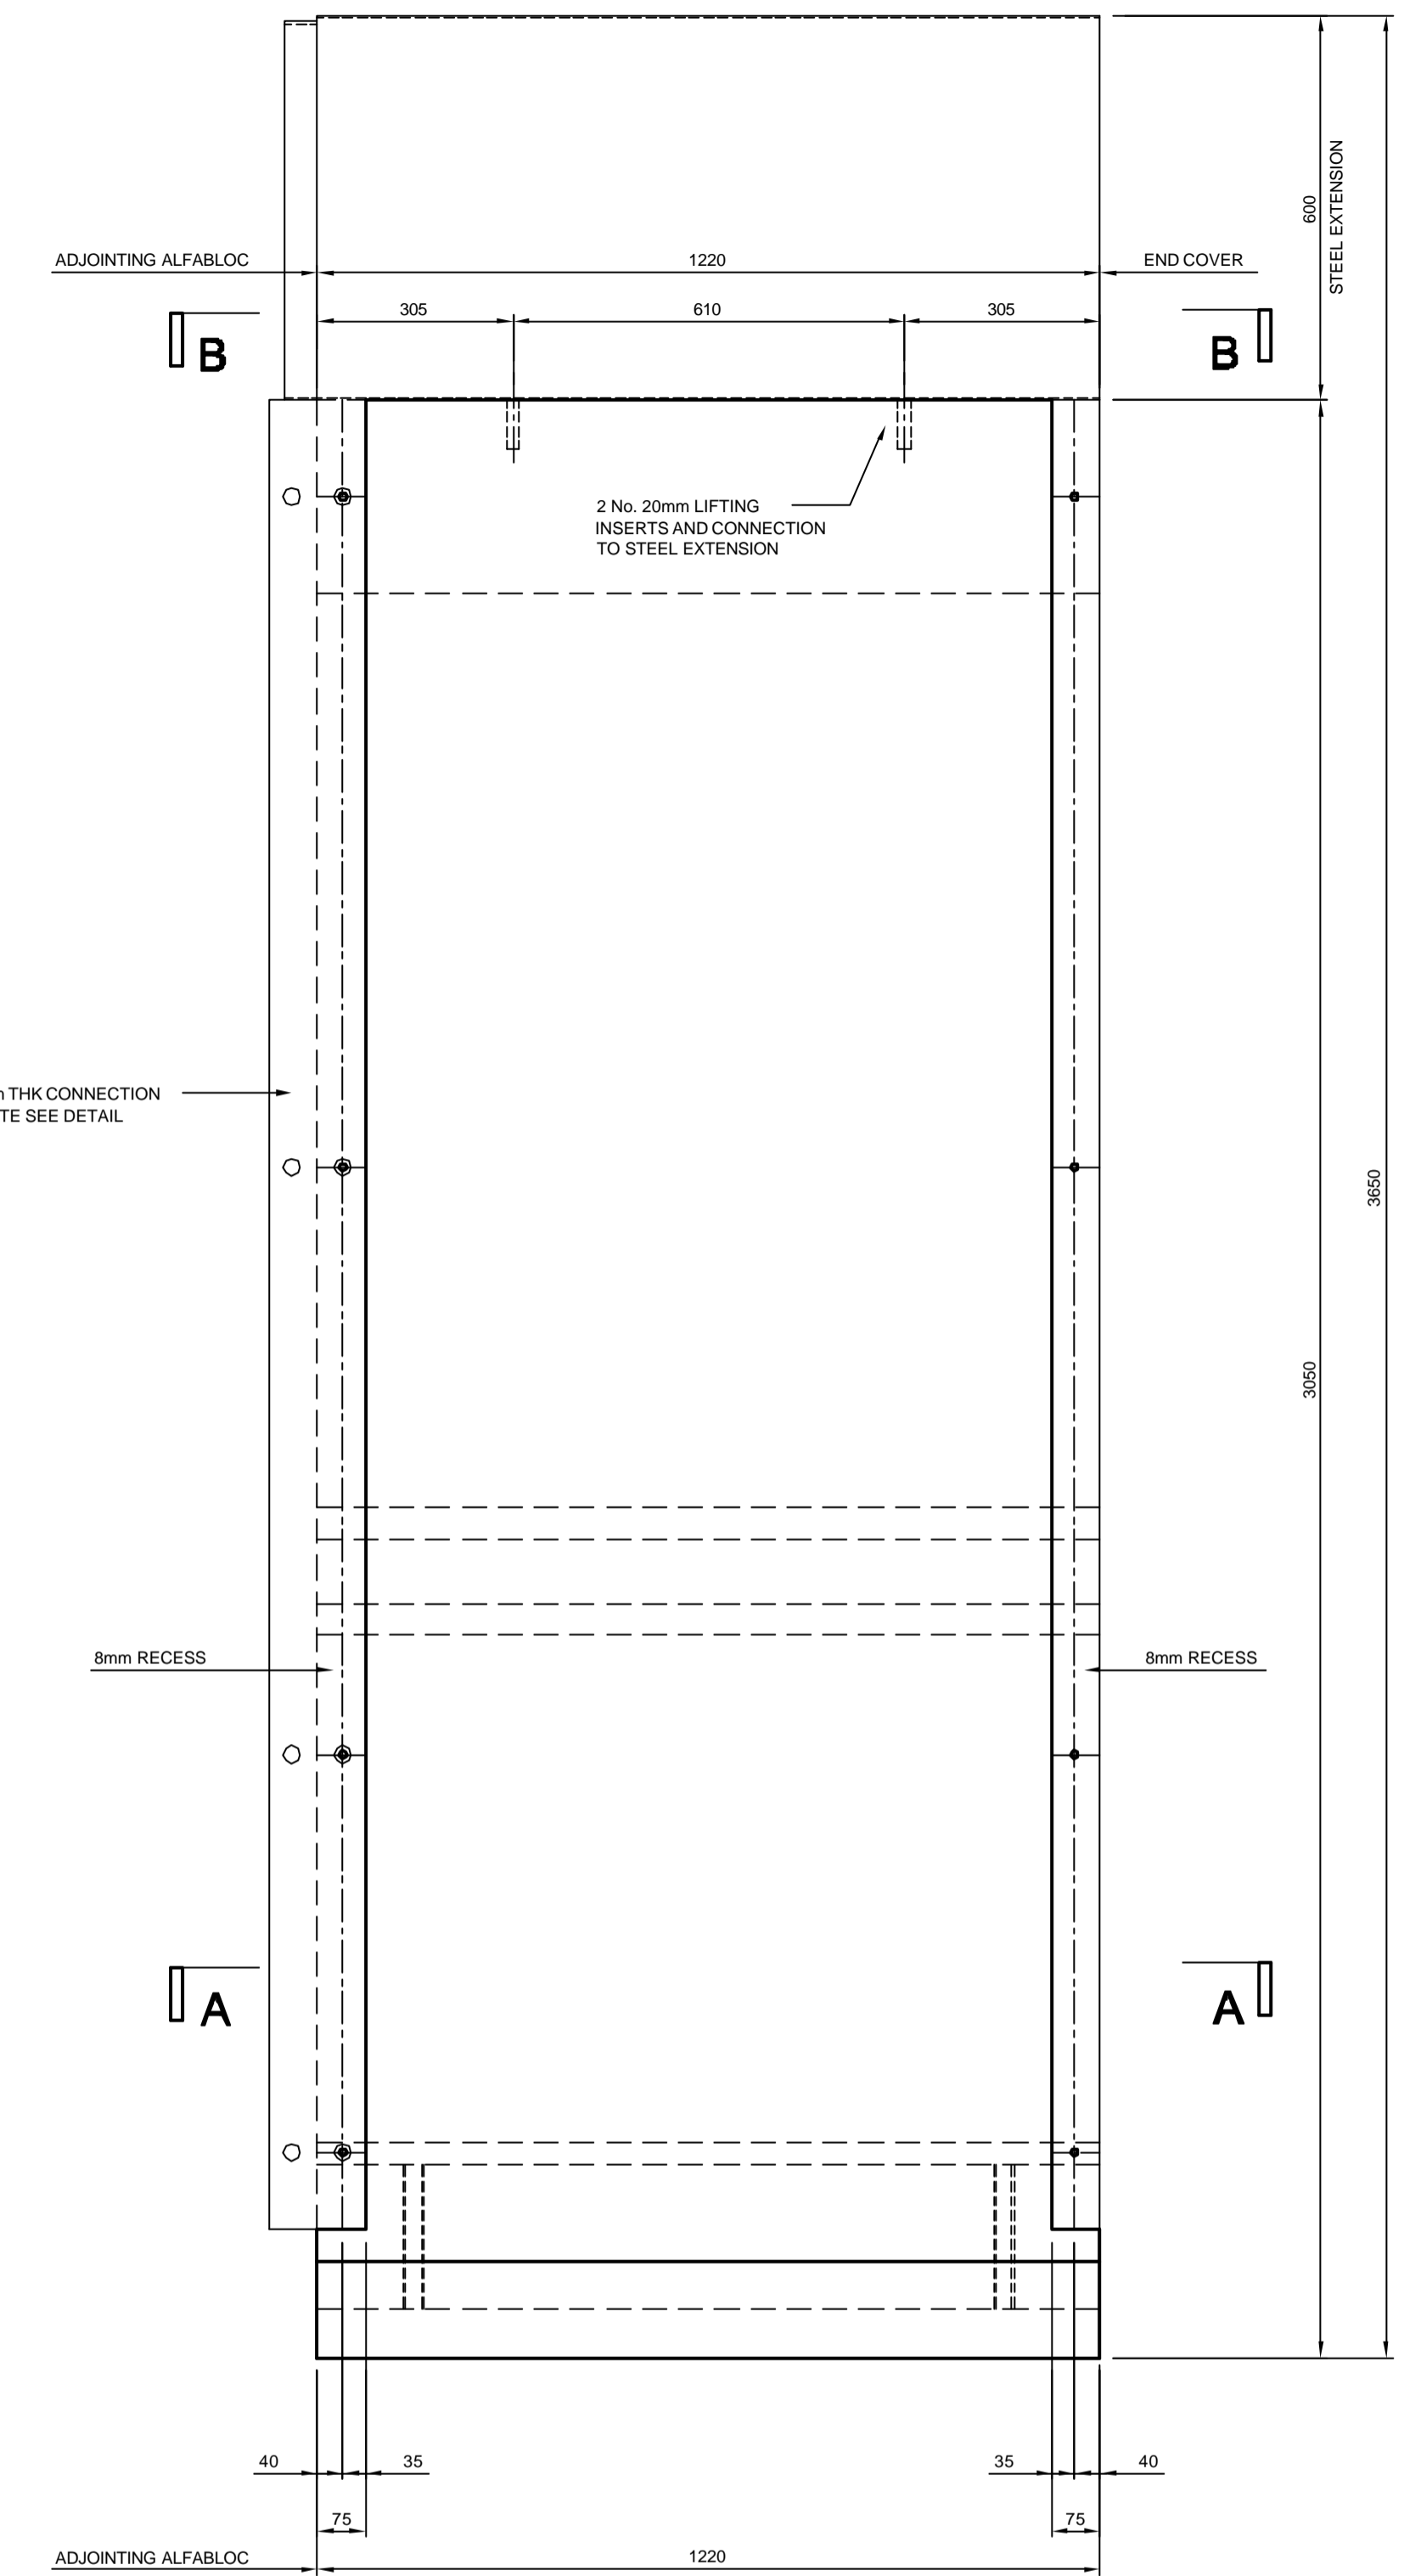


ELEVATION ON 3050mm ALFABLOC

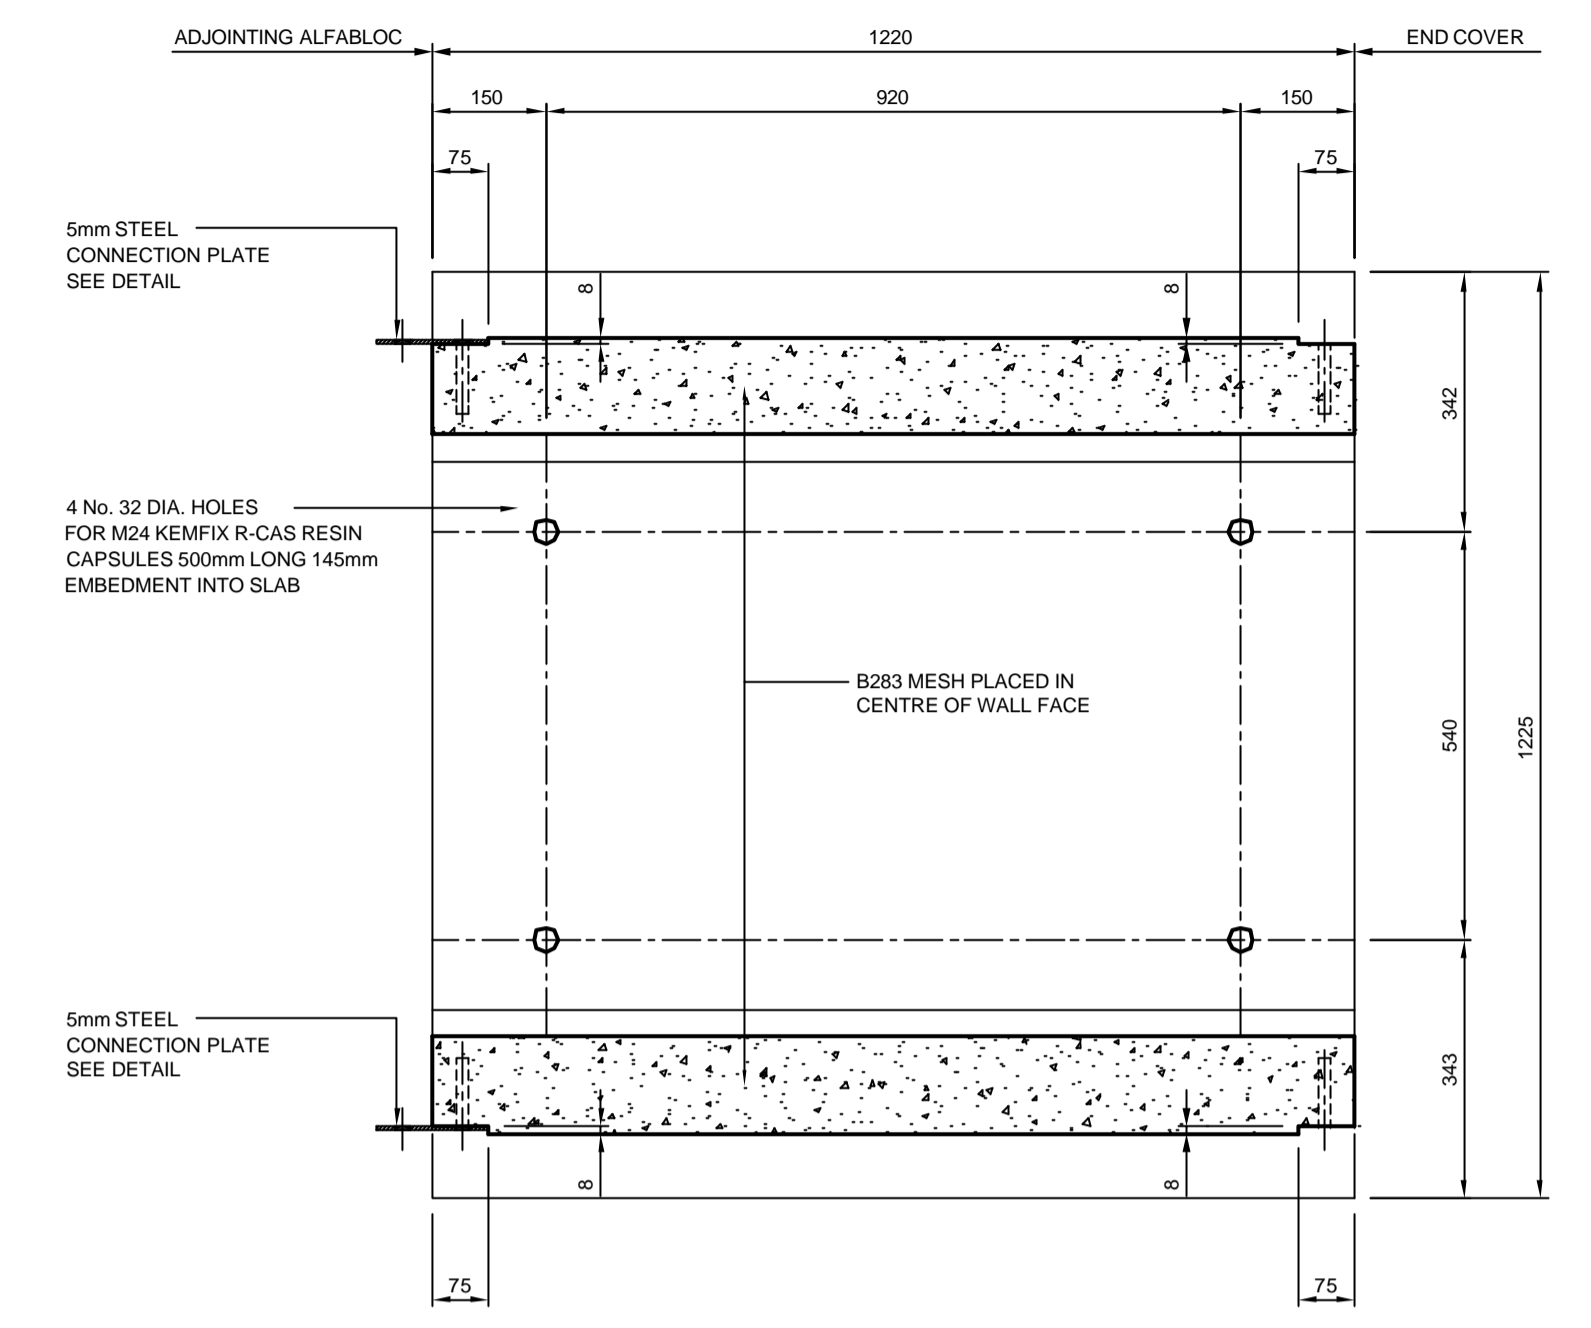

PLAN ON ANCHOR BOLT SETTING OUT

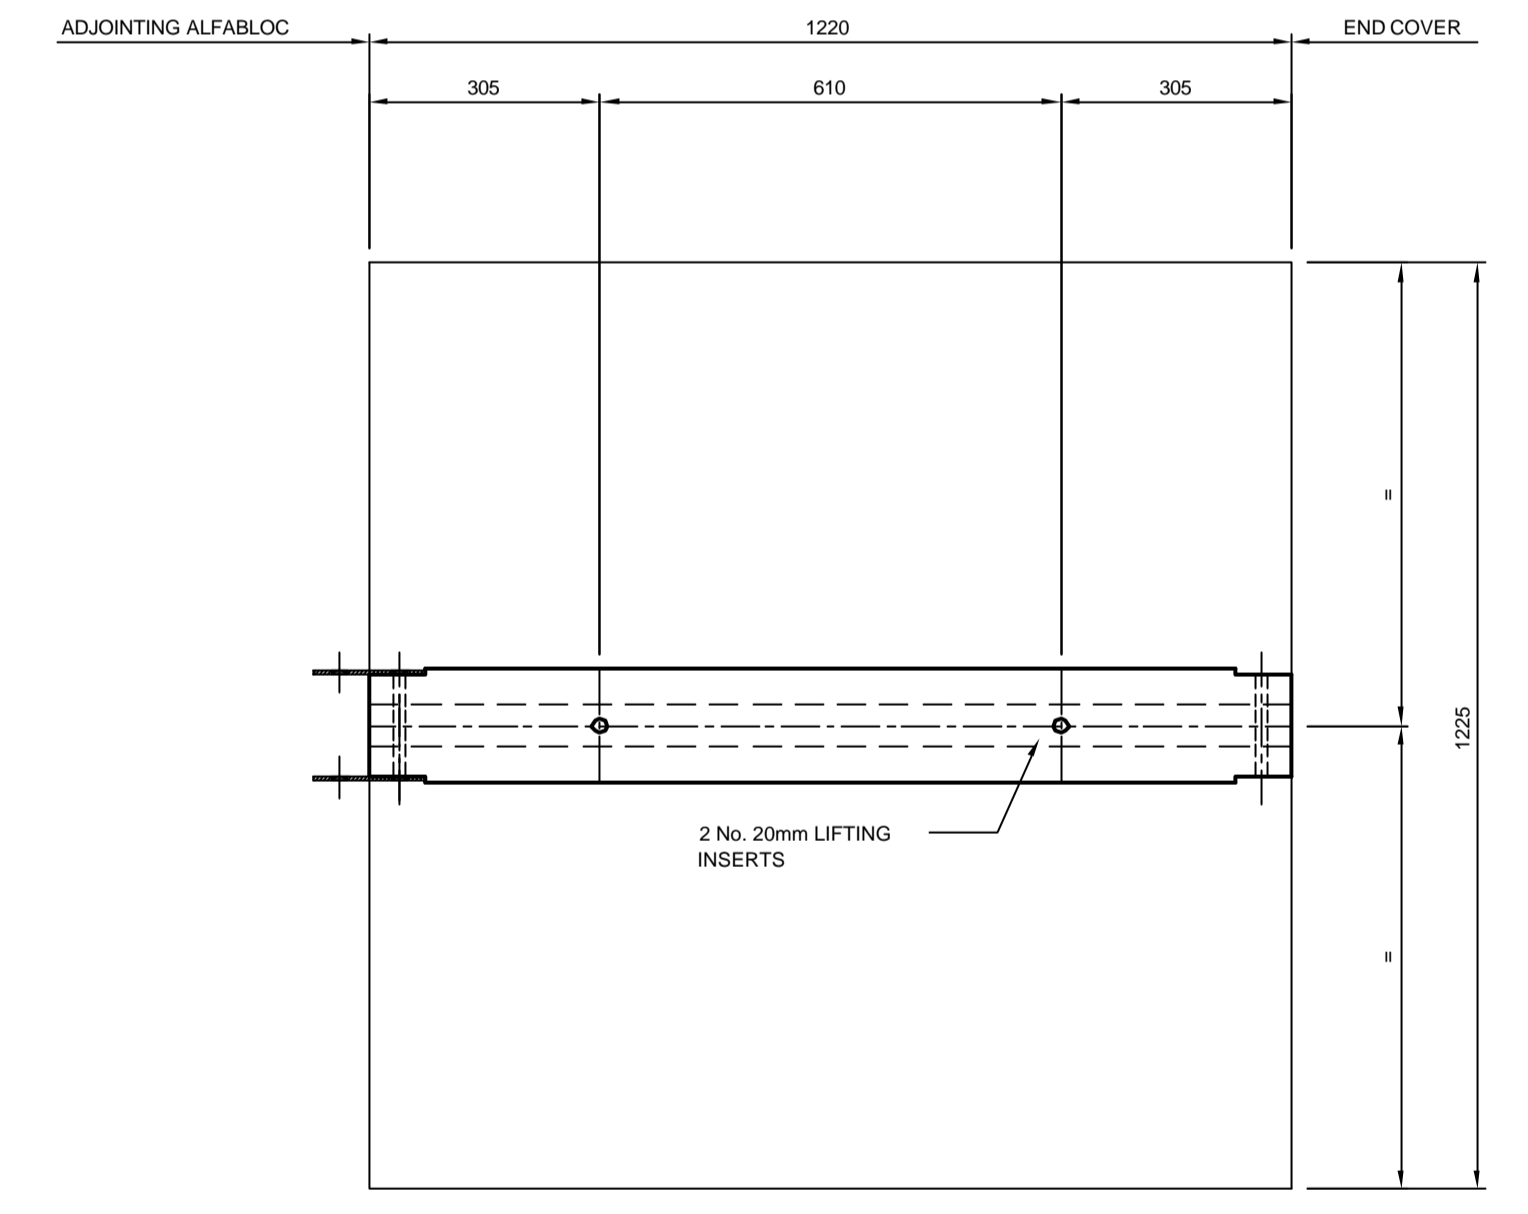

PLAN ON B-B

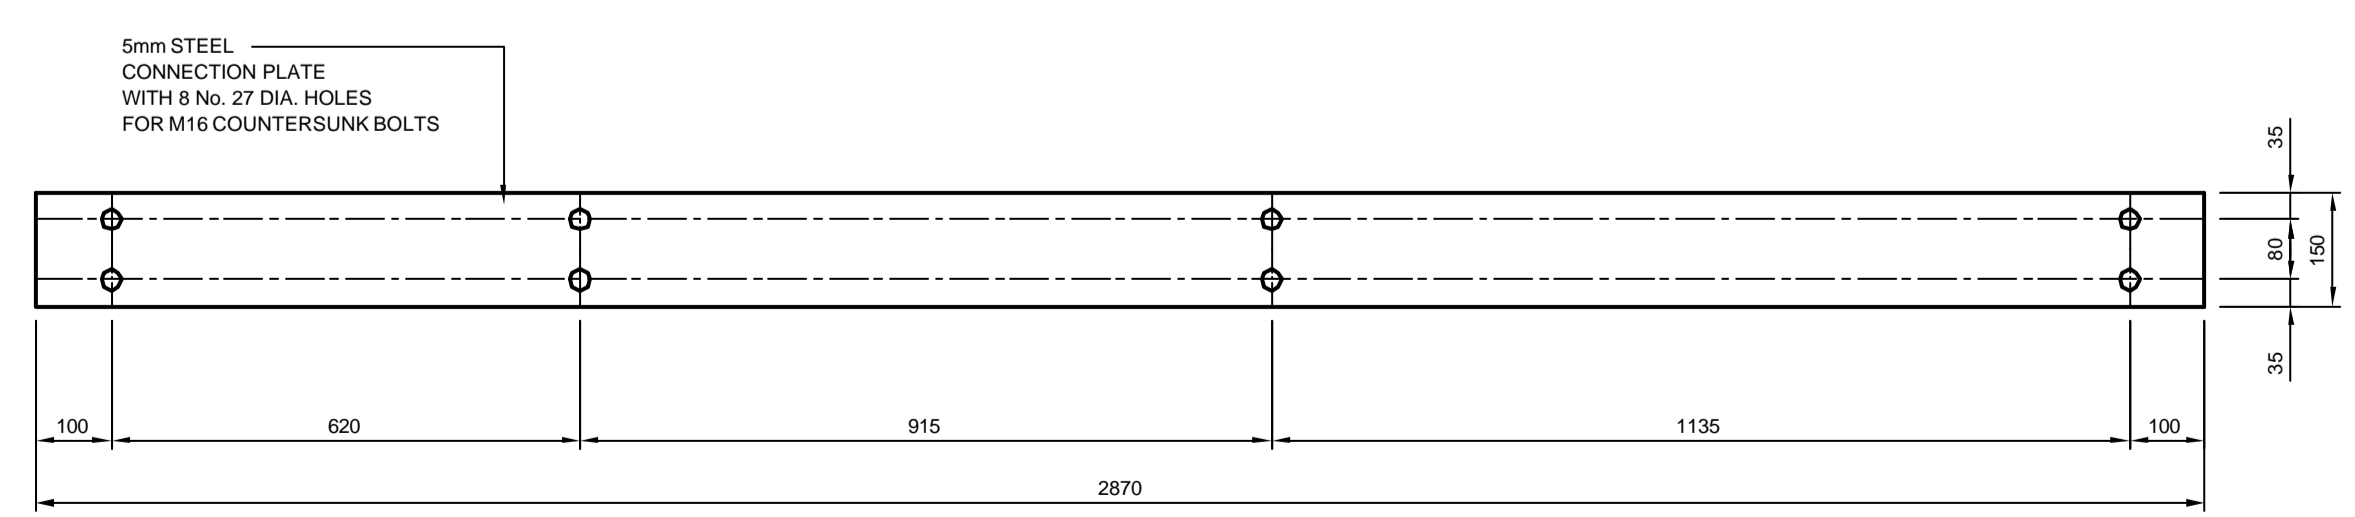

PLAN ON 3050mm ALFABLOC CONNECTION PLATE
2 No. REQUIRED PER ALFABLOC

IN THE EVENT OF ANY ENGINEERING QUERIES CONTACT

Civil Engineers
Structural Engineers
Highways and Drainage Engineers
Party Wall Surveyors
Expert Witness and Litigation Support




CANHAM CONSULTING

Canham Consulting Ltd The Old School School Lane Norwich Norfolk NR7 0EP Tel: 01603 430650 Fax: 01603 430651 Email: mail@canhamconsulting.co.uk www.canhamconsulting.co.uk

| | | | |
|-----|----------|-----------------|-----|
| P1 | 26.02.04 | ISSUED FOR INFO | CND |
| rev | date | details | by |

DRAWINGS WITH A P REVISION SUFFIX ARE PRELIMINARY ONLY AND NOT FOR CONSTRUCTION

| | | | |
|---|--------|----------------|----------|
| project | | | |
| POUNDFIELD PRODUCTS LTD STANDARD DRAWINGS | | | |
| client | | | |
| POUNDFIELD PRODUCTS LTD | | | |
| title | | | |
| 3650mm ALFABLOC STANDARD PRODUCTION DRAWING | | | |
| drawn | design | checked | date |
| CND | PP | PJF | 26.02.04 |
| project reference | | drawing number | revision |
| 10783 | | 08 | P1 |



POUNDFIELD PRODUCTS
MANUFACTURERS OF PRE-STRESSED AND PRECAST CONCRETE

The Grove Creeting St. Peter Ipswich Suffolk IP6 8QG
TEL: 01449 723150 Fax: 01449 723151 www.poundfield.com

This drawing is copyright and is not to be reproduced without the permission of Poundfield Products Ltd