




TYPICAL SECTION THROUGH 3650mm CORNER UNIT

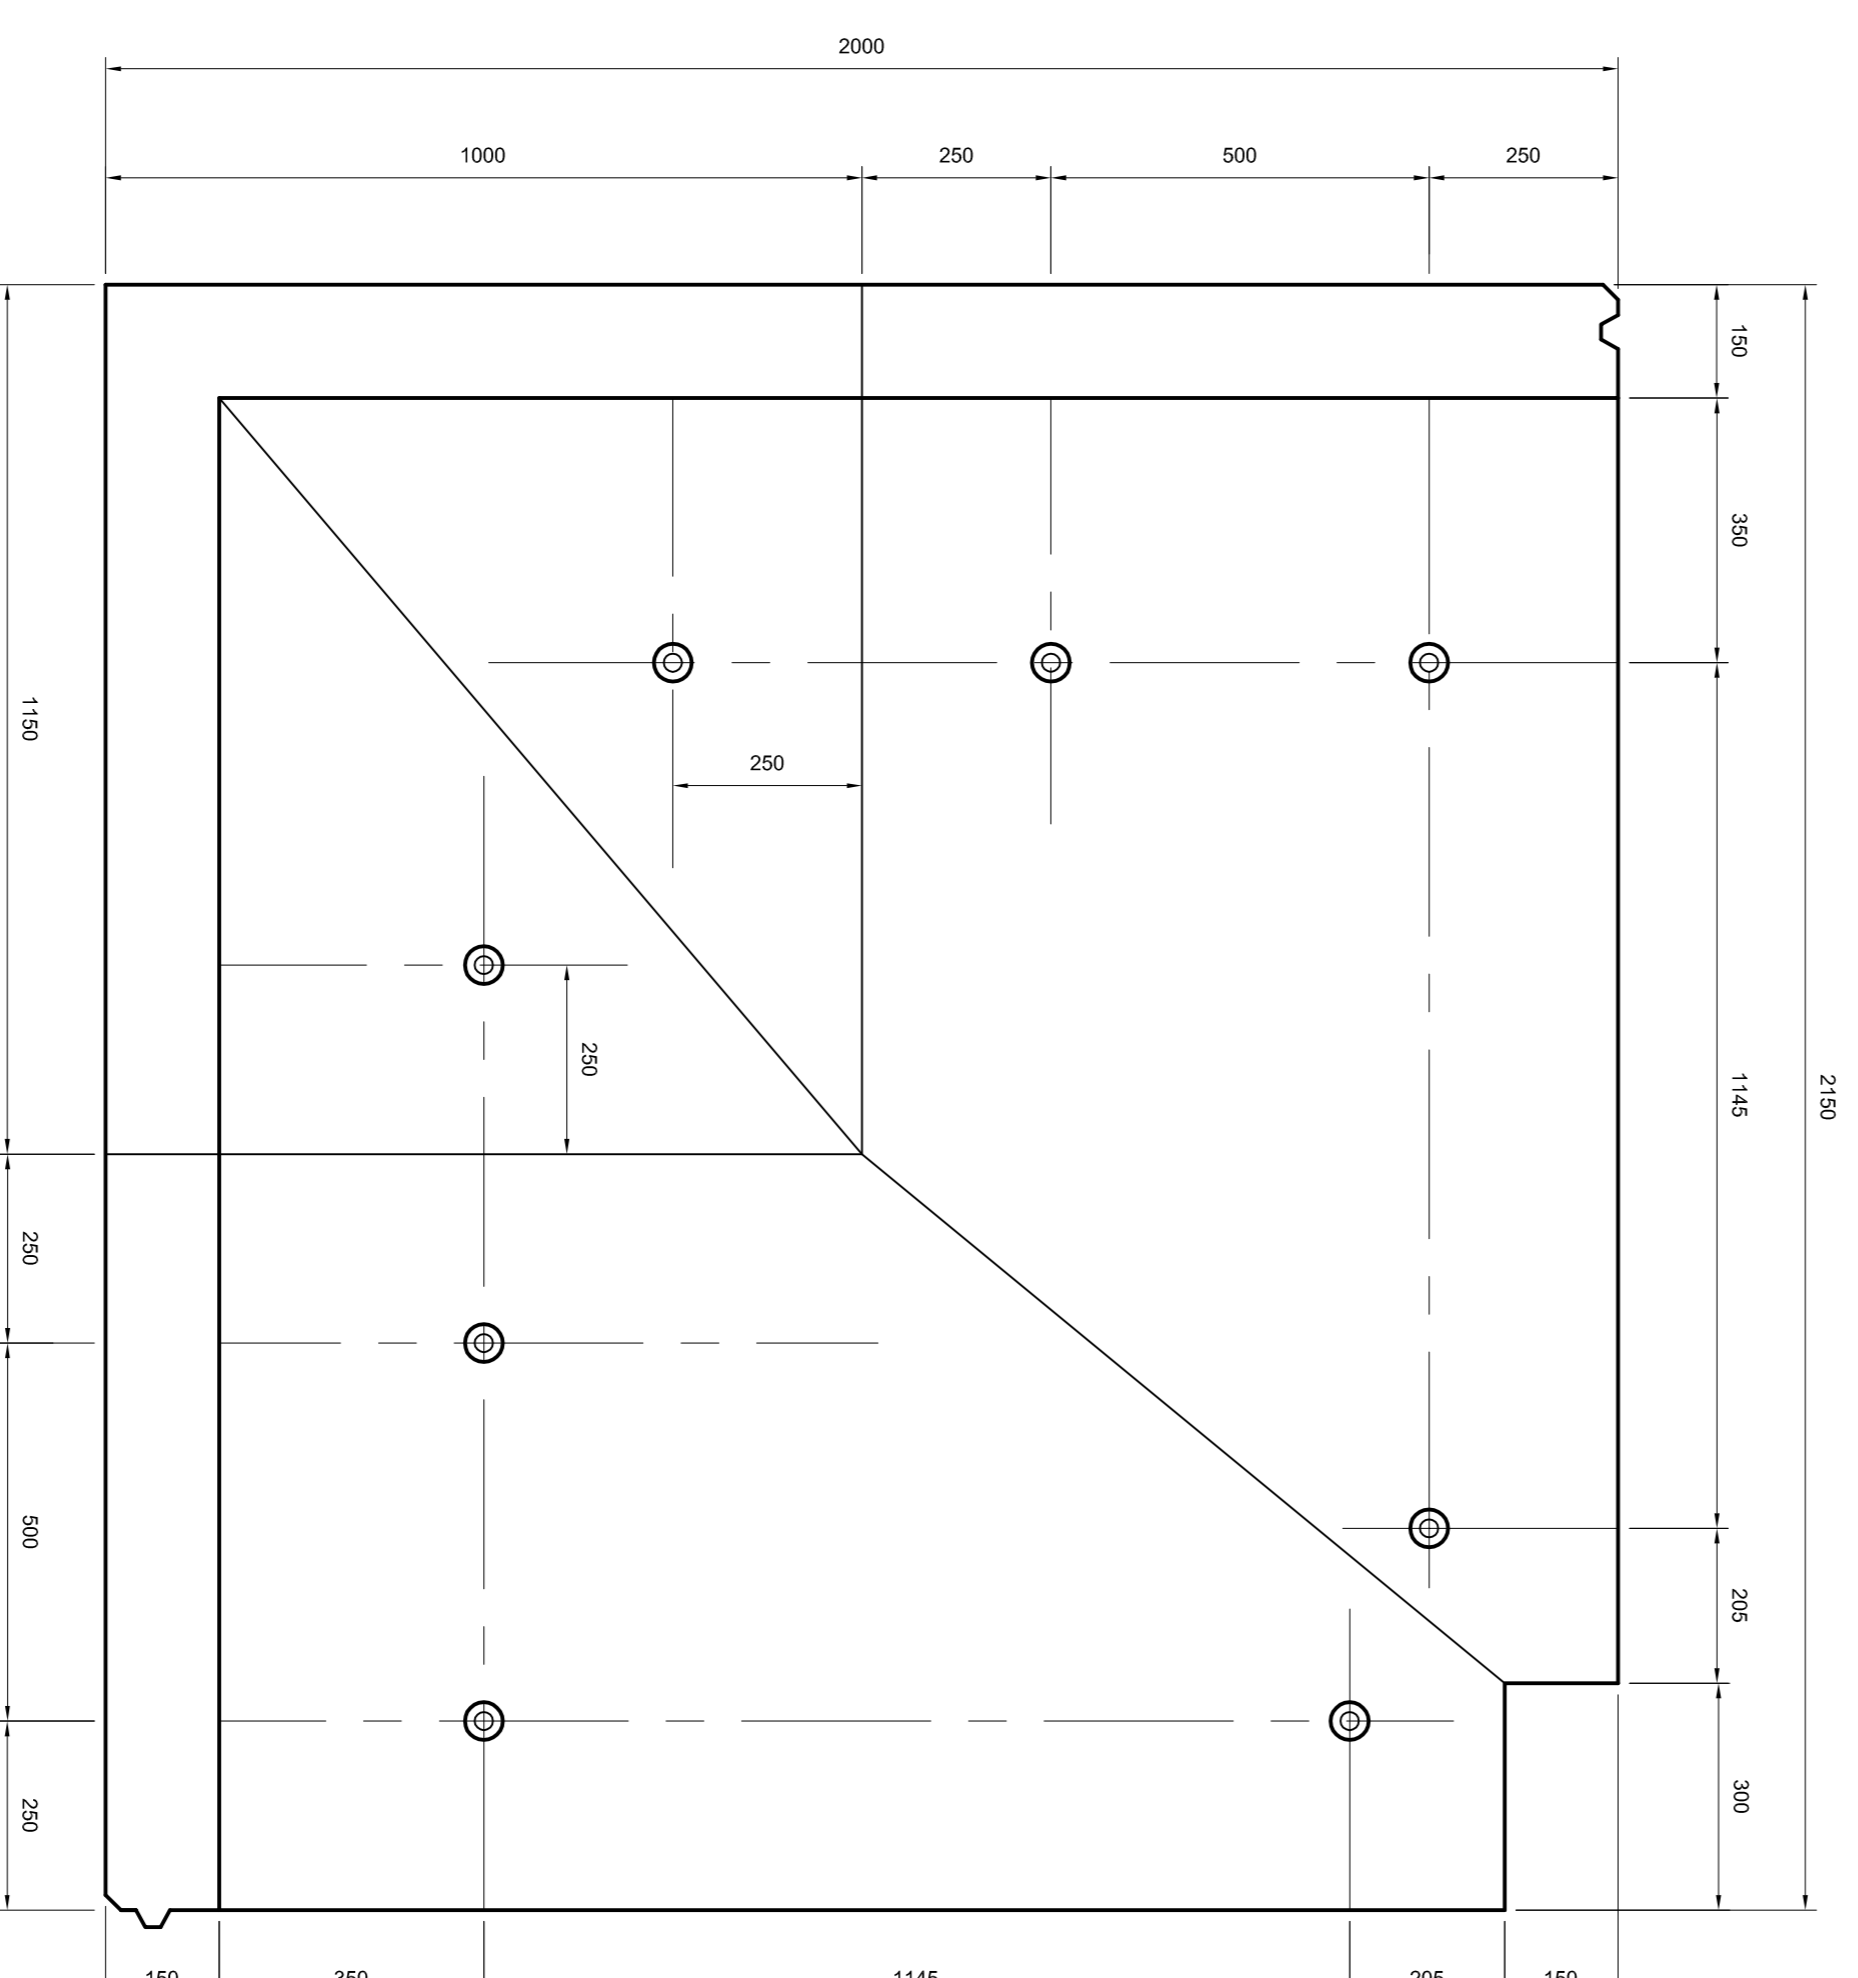

SECTION A-A
PLAN ON ANCHOR BOLT SETTING OUT

IN THE EVENT OF ANY ENGINEERING QUERIES CONTACT

CHM Engineers
 Structural Engineers
 Highways and Drainage Engineers
 Party Wall Surveyors
 Expert Witness and Litigation Support

CANHAM CONSULTING
 Canham Consulting Ltd The Old School School Lane Norwich
 Norfolk NR7 2EP Tel: 01603 430630 Fax: 01603 430631
 Email: mail@canhamconsulting.co.uk www.canhamconsulting.co.uk

rev	date	ISSUED FOR COMMENT	RB
P1	05.04.07		RB

DRAWINGS WITH A PREVISION SUFFIX ARE PRELIMINARY ONLY AND NOT FOR CONSTRUCTION
 PROJECT: POUNDFIELD PRODUCTS LTD STANDARD DRAWINGS
 SHEET: POUNDFIELD PRODUCTS LTD

drawn	checked	scales	date
RB	PP	1:10	05.03.07

product reference	drawing number	revision
10783	19	P1

POUNDFIELD PRODUCTS
 MANUFACTURERS OF PRE-STRESSED AND PRECAST CONCRETE
 The Grove Creeping St. Peter Ipswich Suffolk IP9 8UG
 TEL: 01449 723150 Fax: 01449 723151 www.poundfield.com
 This drawing is copyright and is not to be reproduced without the permission of Poundfield Products Ltd

PP A1 0100: CAD DRAWING NOT TO BE HAND MODIFIED OR SCALED IF IN DOUBT ASK