



TYPICAL SECTION THROUGH 1800mm WALL UNIT  
800 Kg PER 1800mm WALL UNIT

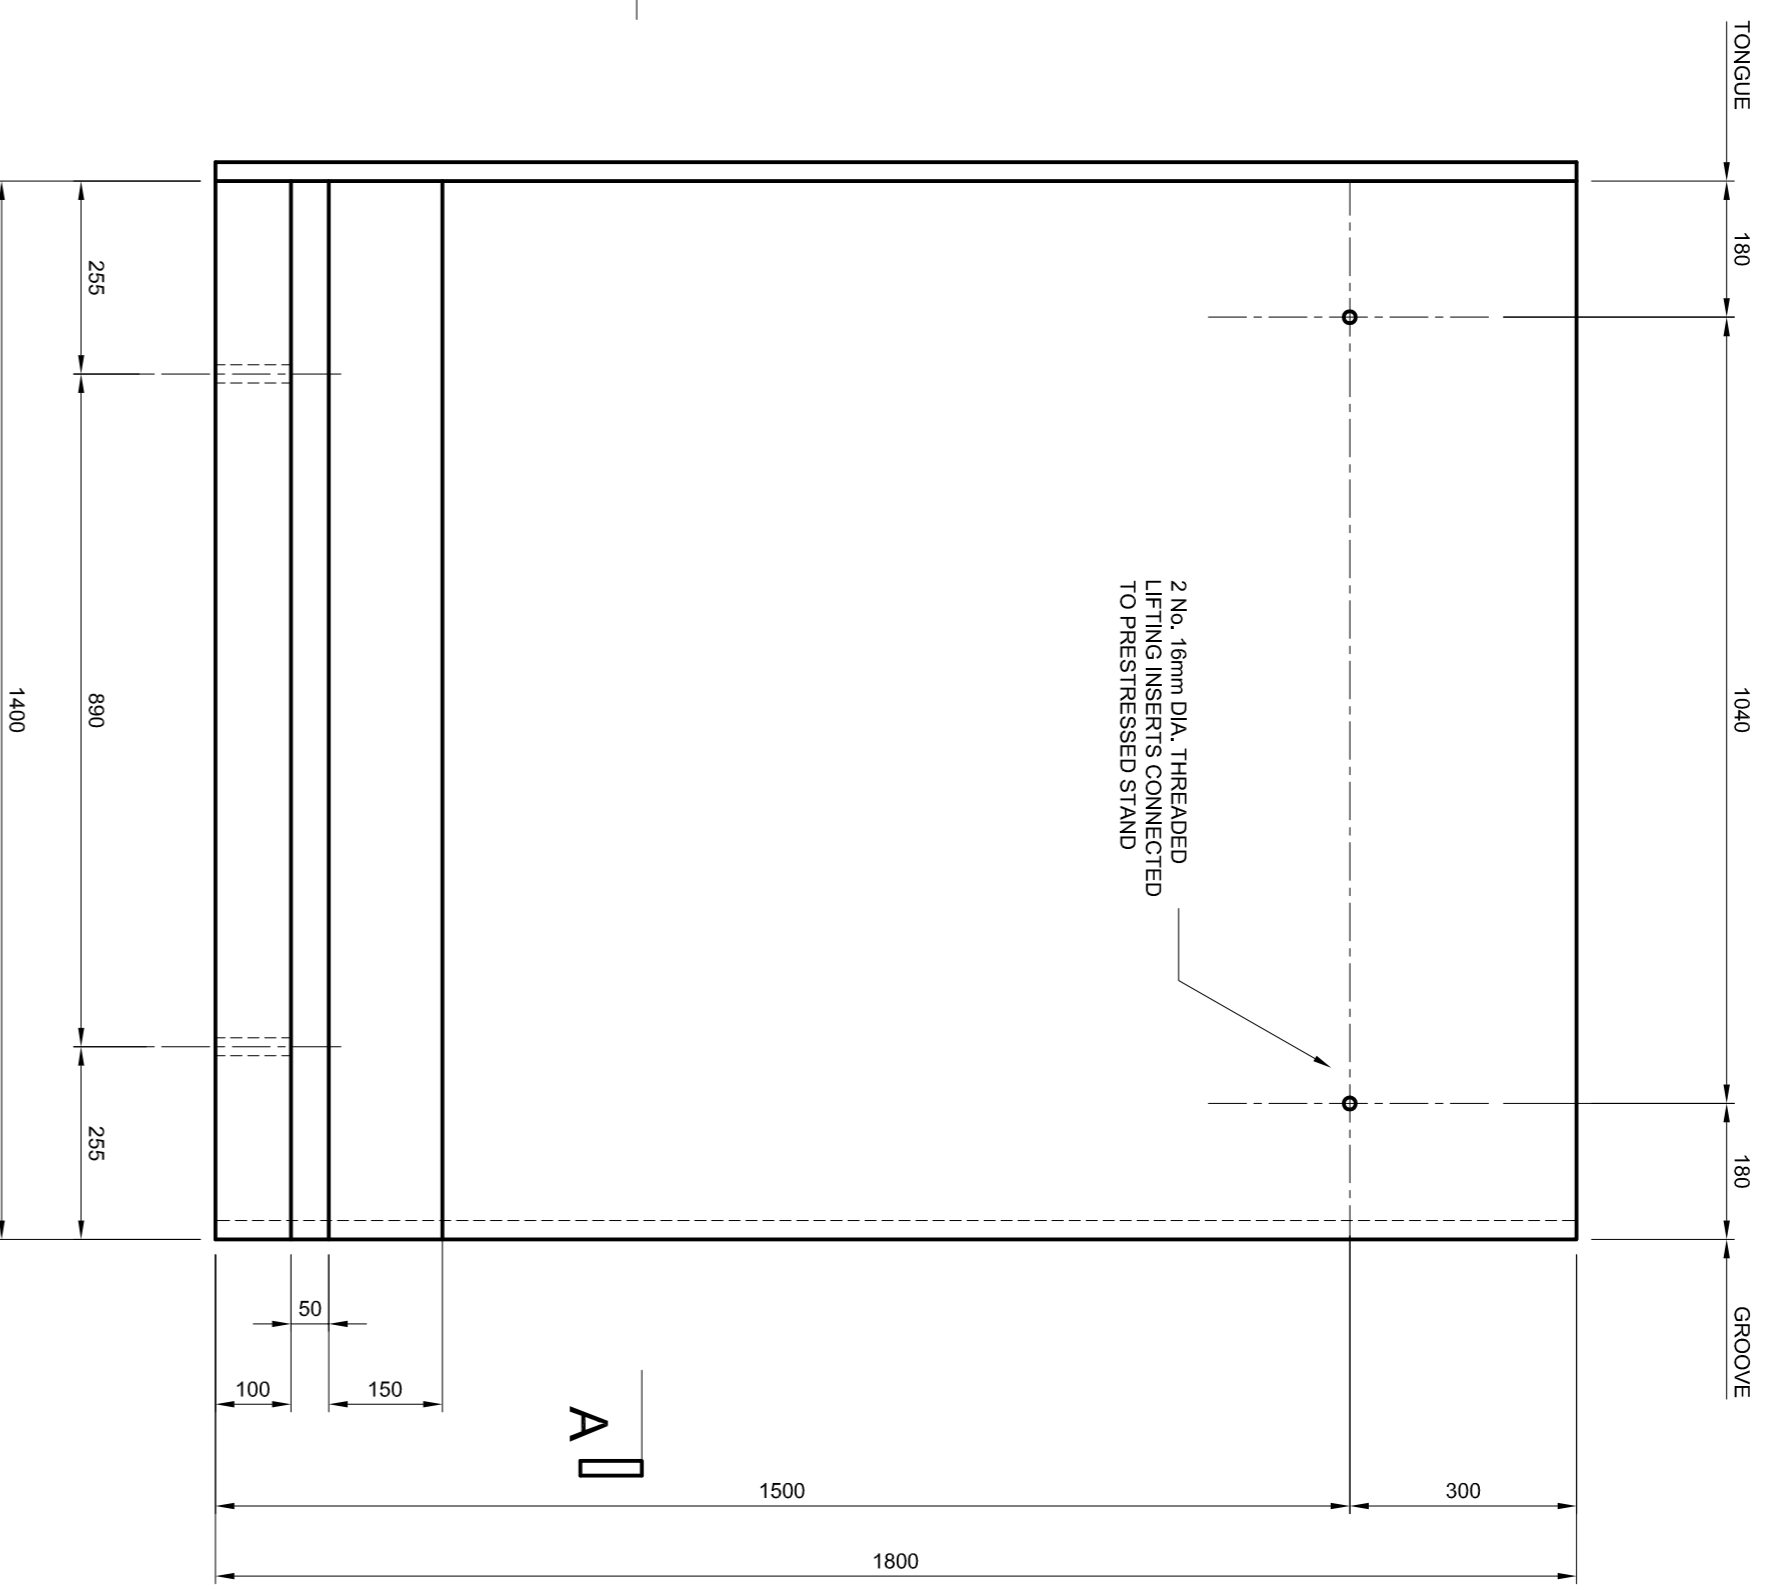

ELEVATION ON 1800mm WALL UNIT  
RC REMOVED FOR CLARITY

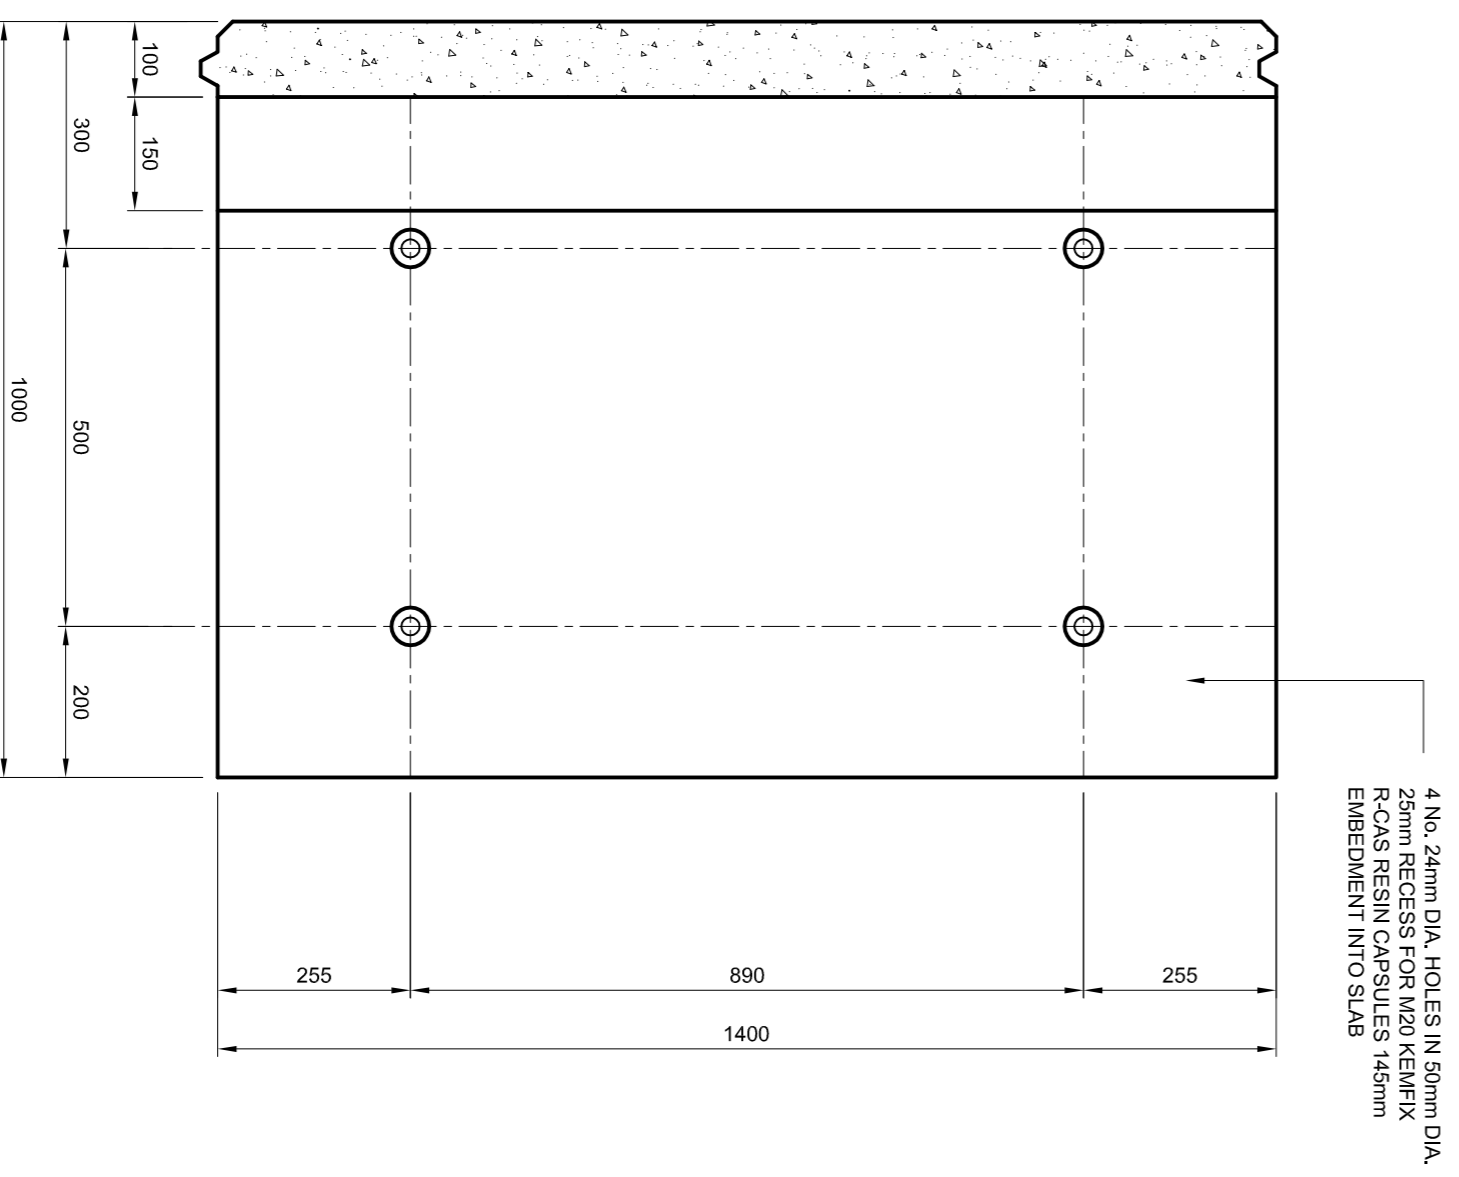

SECTION AA  
PLAN ON ANCHOR BOLT SETTING OUT

|                   |                |          |
|-------------------|----------------|----------|
| drawn             | checked        | date     |
| CND               | PP             | 09.02.04 |
| design            | checked        | date     |
| PP                | PJF            | 11.10    |
| project reference | drawing number | revision |
| 10783             | 03             | P4       |

|  |                         |
|--|-------------------------|
| product  | sheet                   |
| POUNDFIELD PRODUCTS LTD<br>STANDARD DRAWINGS       | POUNDFIELD PRODUCTS LTD |
| title  |                         |
| 1800mm WALL UNIT<br>STANDARD PRODUCTION<br>DRAWING |                         |

|     |          |                             |     |
|-----|----------|-----------------------------|-----|
| rev | date     | details                     | by  |
| P4  | 19.01.07 | ISSUED FOR APPROVAL         | JHh |
| P3  | 14.02.06 | ISSUED FOR APPROVAL         | CND |
| P2  | 26.02.04 | ISSUED FOR REVIEW           | CND |
| P1  | 11.02.04 | ISSUED FOR INFORMATION ONLY | CND |

IN THE EVENT OF ANY ENGINEERING QUERIES CONTACT  
 Civil Engineers  
 Structural Engineers  
 Highways and Drainage Engineers  
 Party Wall Surveyors  
 Expert Witness and Litigation Support  
**CANHAM CONSULTING**  
 Canham Consulting Ltd The Old School School Lane Norwich  
 Norfolk NR7 0EP Tel: 01603 430650 Fax: 01603 430651  
 Email: mail@canhamconsulting.co.uk www.canhamconsulting.co.uk

PP A1 0100: CAD DRAWING NOT TO BE HAND MODIFIED OR SCALED IF IN DOUBT ASK  
 DRAWINGS WITH A P REVISION PREFIX ARE PRELIMINARY ONLY AND NOT FOR CONSTRUCTION  
 MANUFACTURERS OF PRE-STRESSED AND PRECAST CONCRETE  
**POUNDFIELD PRODUCTS**  
 The Grove Creeling St. Peter Ipswich Suffolk IP9 8UG  
 TEL: 01449 723150 Fax: 01449 723151 www.poundfield.com  
 This drawing is copyright and is not to be reproduced without the permission of Poundfield Products Ltd