



TYPICAL SECTION THROUGH 2450mm WALL UNIT

1:1 TONNES PER 1800mm WALL UNIT

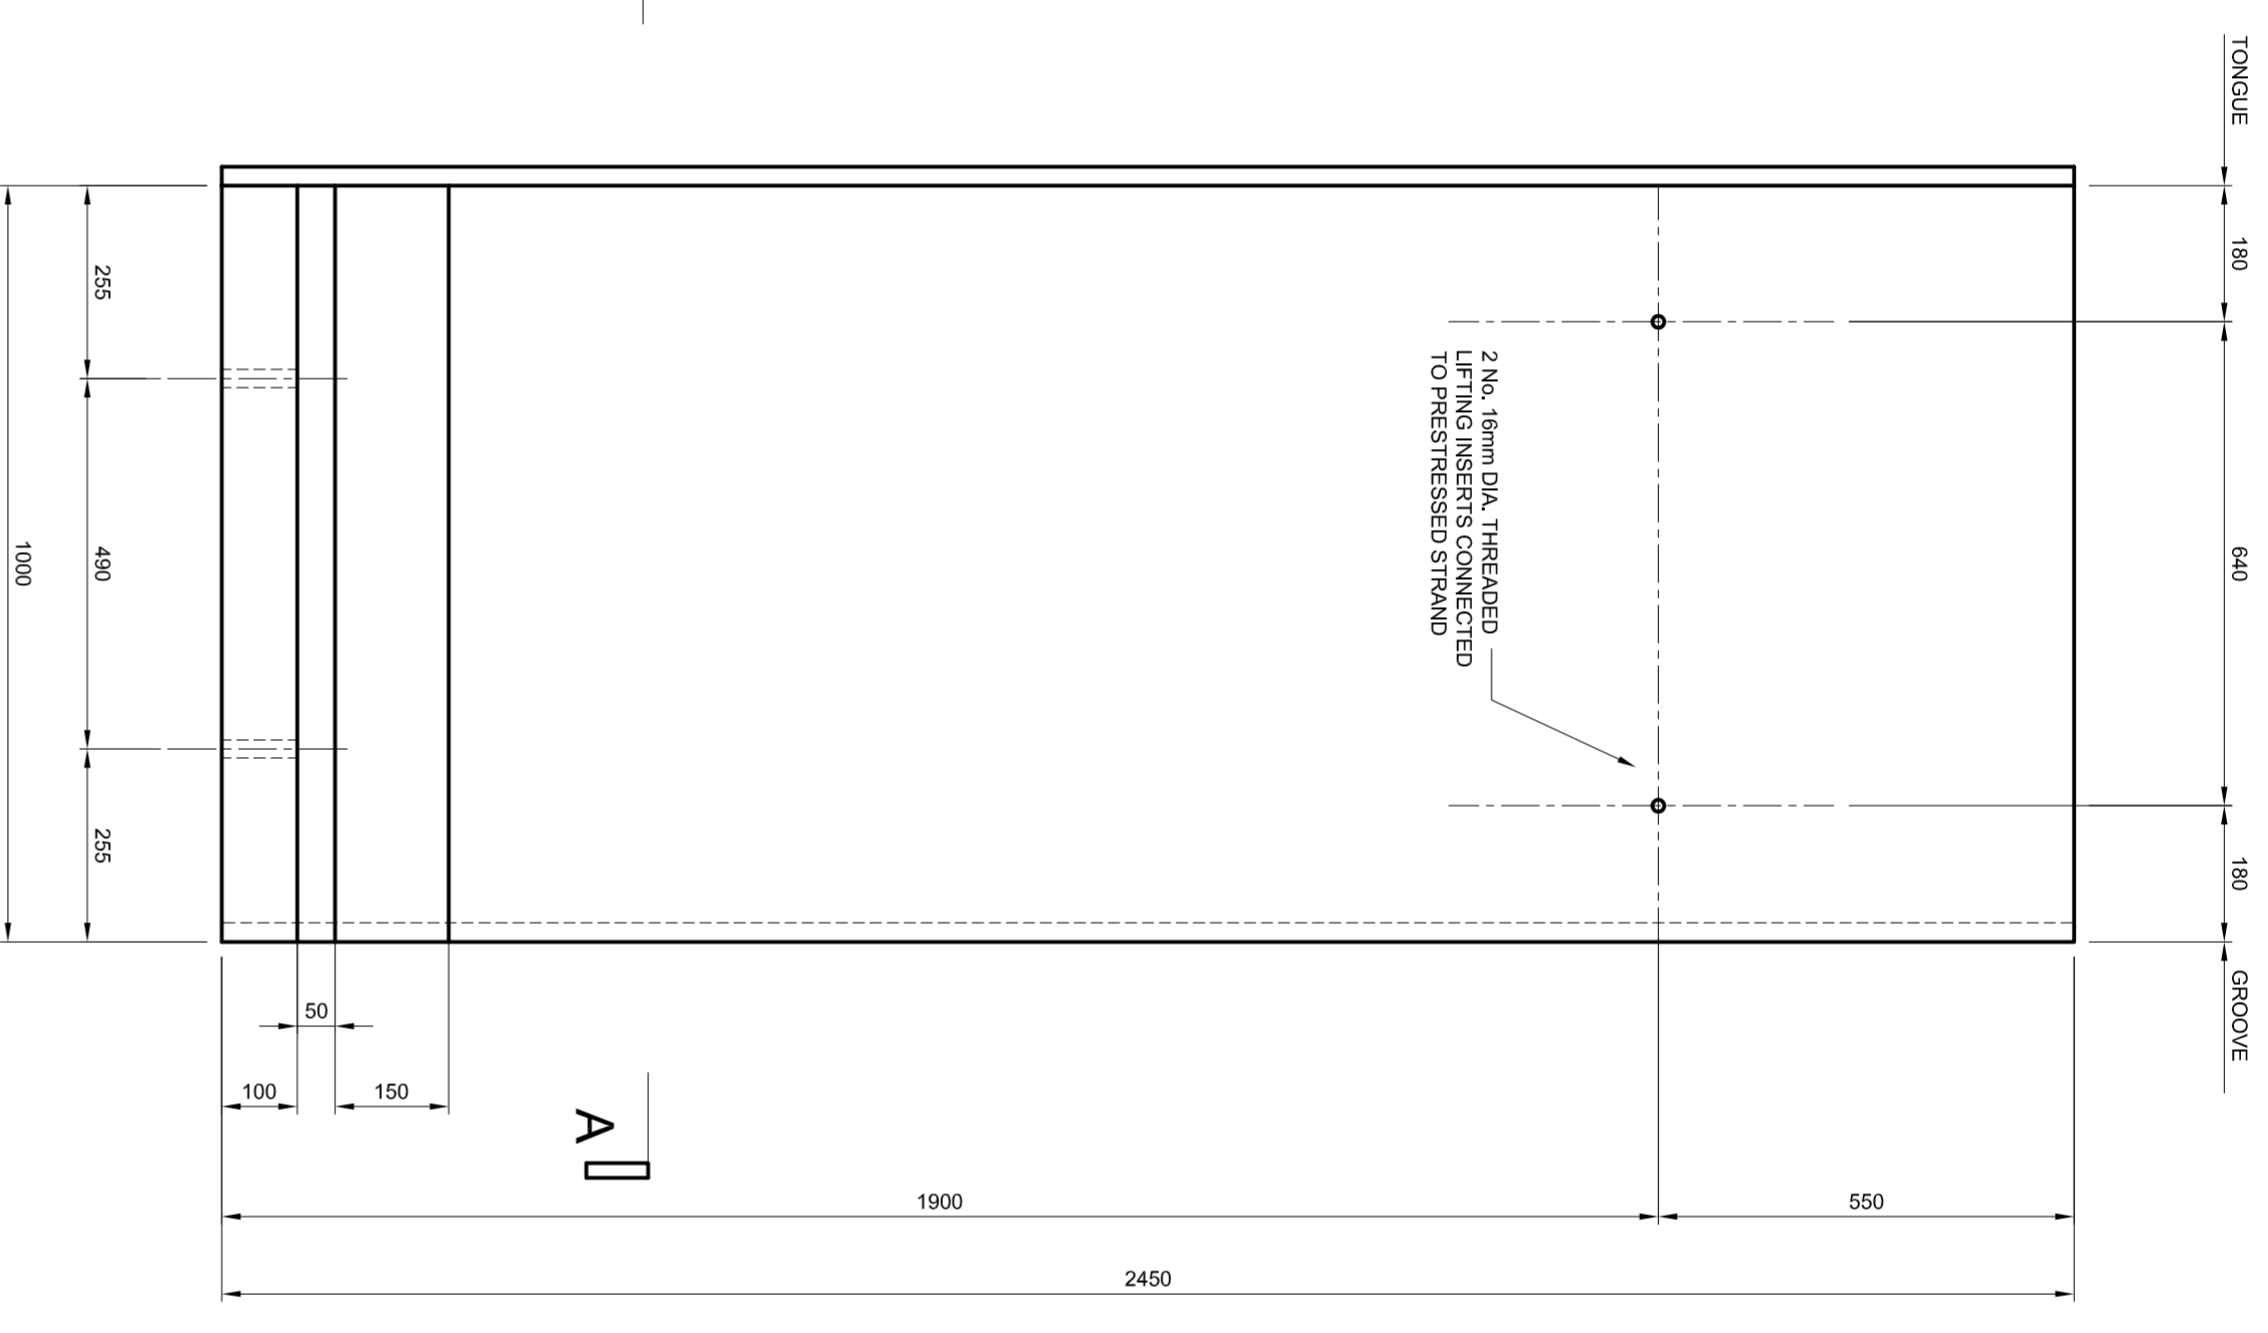

ELEVATION ON 2450mm WALL UNIT

RO REMOVED FOR CLARITY

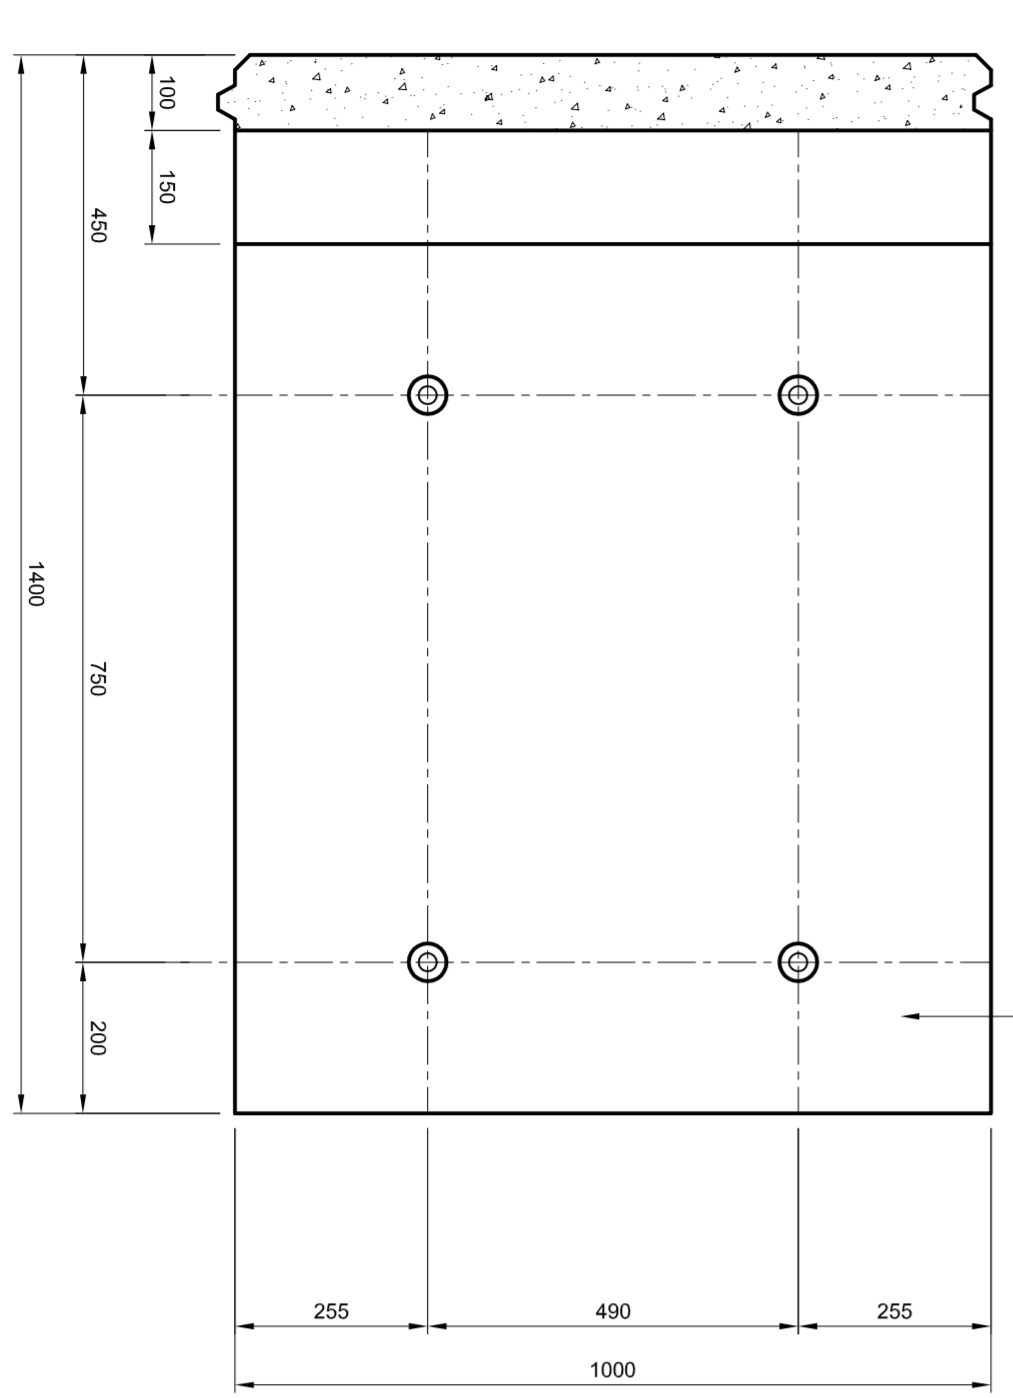

SECTION A-A
PLAN ON ANCHOR BOLT SETTING OUT

4 No. 32mm DIA HOLES IN 50mm DIA
2 No. 16mm DIA RODS PRECAST
RODS RESIN CAPSULES 145mm
EMBEDMENT INTO SLAB

PP A1 0100: CAD DRAWING NOT TO BE HAND MODIFIED OR SCALED IF IN DOUBT ASK

rev	date	details	by
P3	14.02.06	ISSUED FOR APPROVAL	CND
P2	26.02.04	ISSUED FOR REVIEW	CND
P1	11.02.04	ISSUED FOR INFORMATION ONLY	CND

DRAWINGS WITH A 'P' PREFIX ARE PRELIMINARY ONLY AND NOT FOR CONSTRUCTION

project: POUNDFIELD PRODUCTS LTD
STANDARD DRAWINGS

client: POUNDFIELD PRODUCTS LTD

title: 2450mm WALL UNIT
STANDARD PRODUCTION
DRAWING

drawn	checked	scale	date
CND	PP	1:10	09.02.04

product reference	drawing number	revision
10783	04	P3

IN THE EVENT OF ANY ENGINEERING QUERIES CONTACT

Civil Engineers
Structural Engineers
Highways and Drainage Engineers
Party Wall Surveyors
Expert Witness and Litigation Support

CANHAM CONSULTING

Canham Consulting Ltd, The Old School, School Lane, Norwich
Norfolk, NR7 0EP. Tel: 01603 430650 Fax: 01603 430651
Email: mail@canhamconsulting.co.uk www.canhamconsulting.co.uk

POUNDFIELD PRODUCTS

MANUFACTURERS OF PRE-STRESSED AND PRECAST CONCRETE

The Grove, Creeting St., Peter Ipswich Suffolk IP6 8QG
TEL: 01449 723150 Fax: 01449 723151 www.poundfield.com

This drawing is copyright and is not to be reproduced without the permission of Poundfield Products Ltd