



TYPICAL SECTION THROUGH 2950mm WALL UNIT

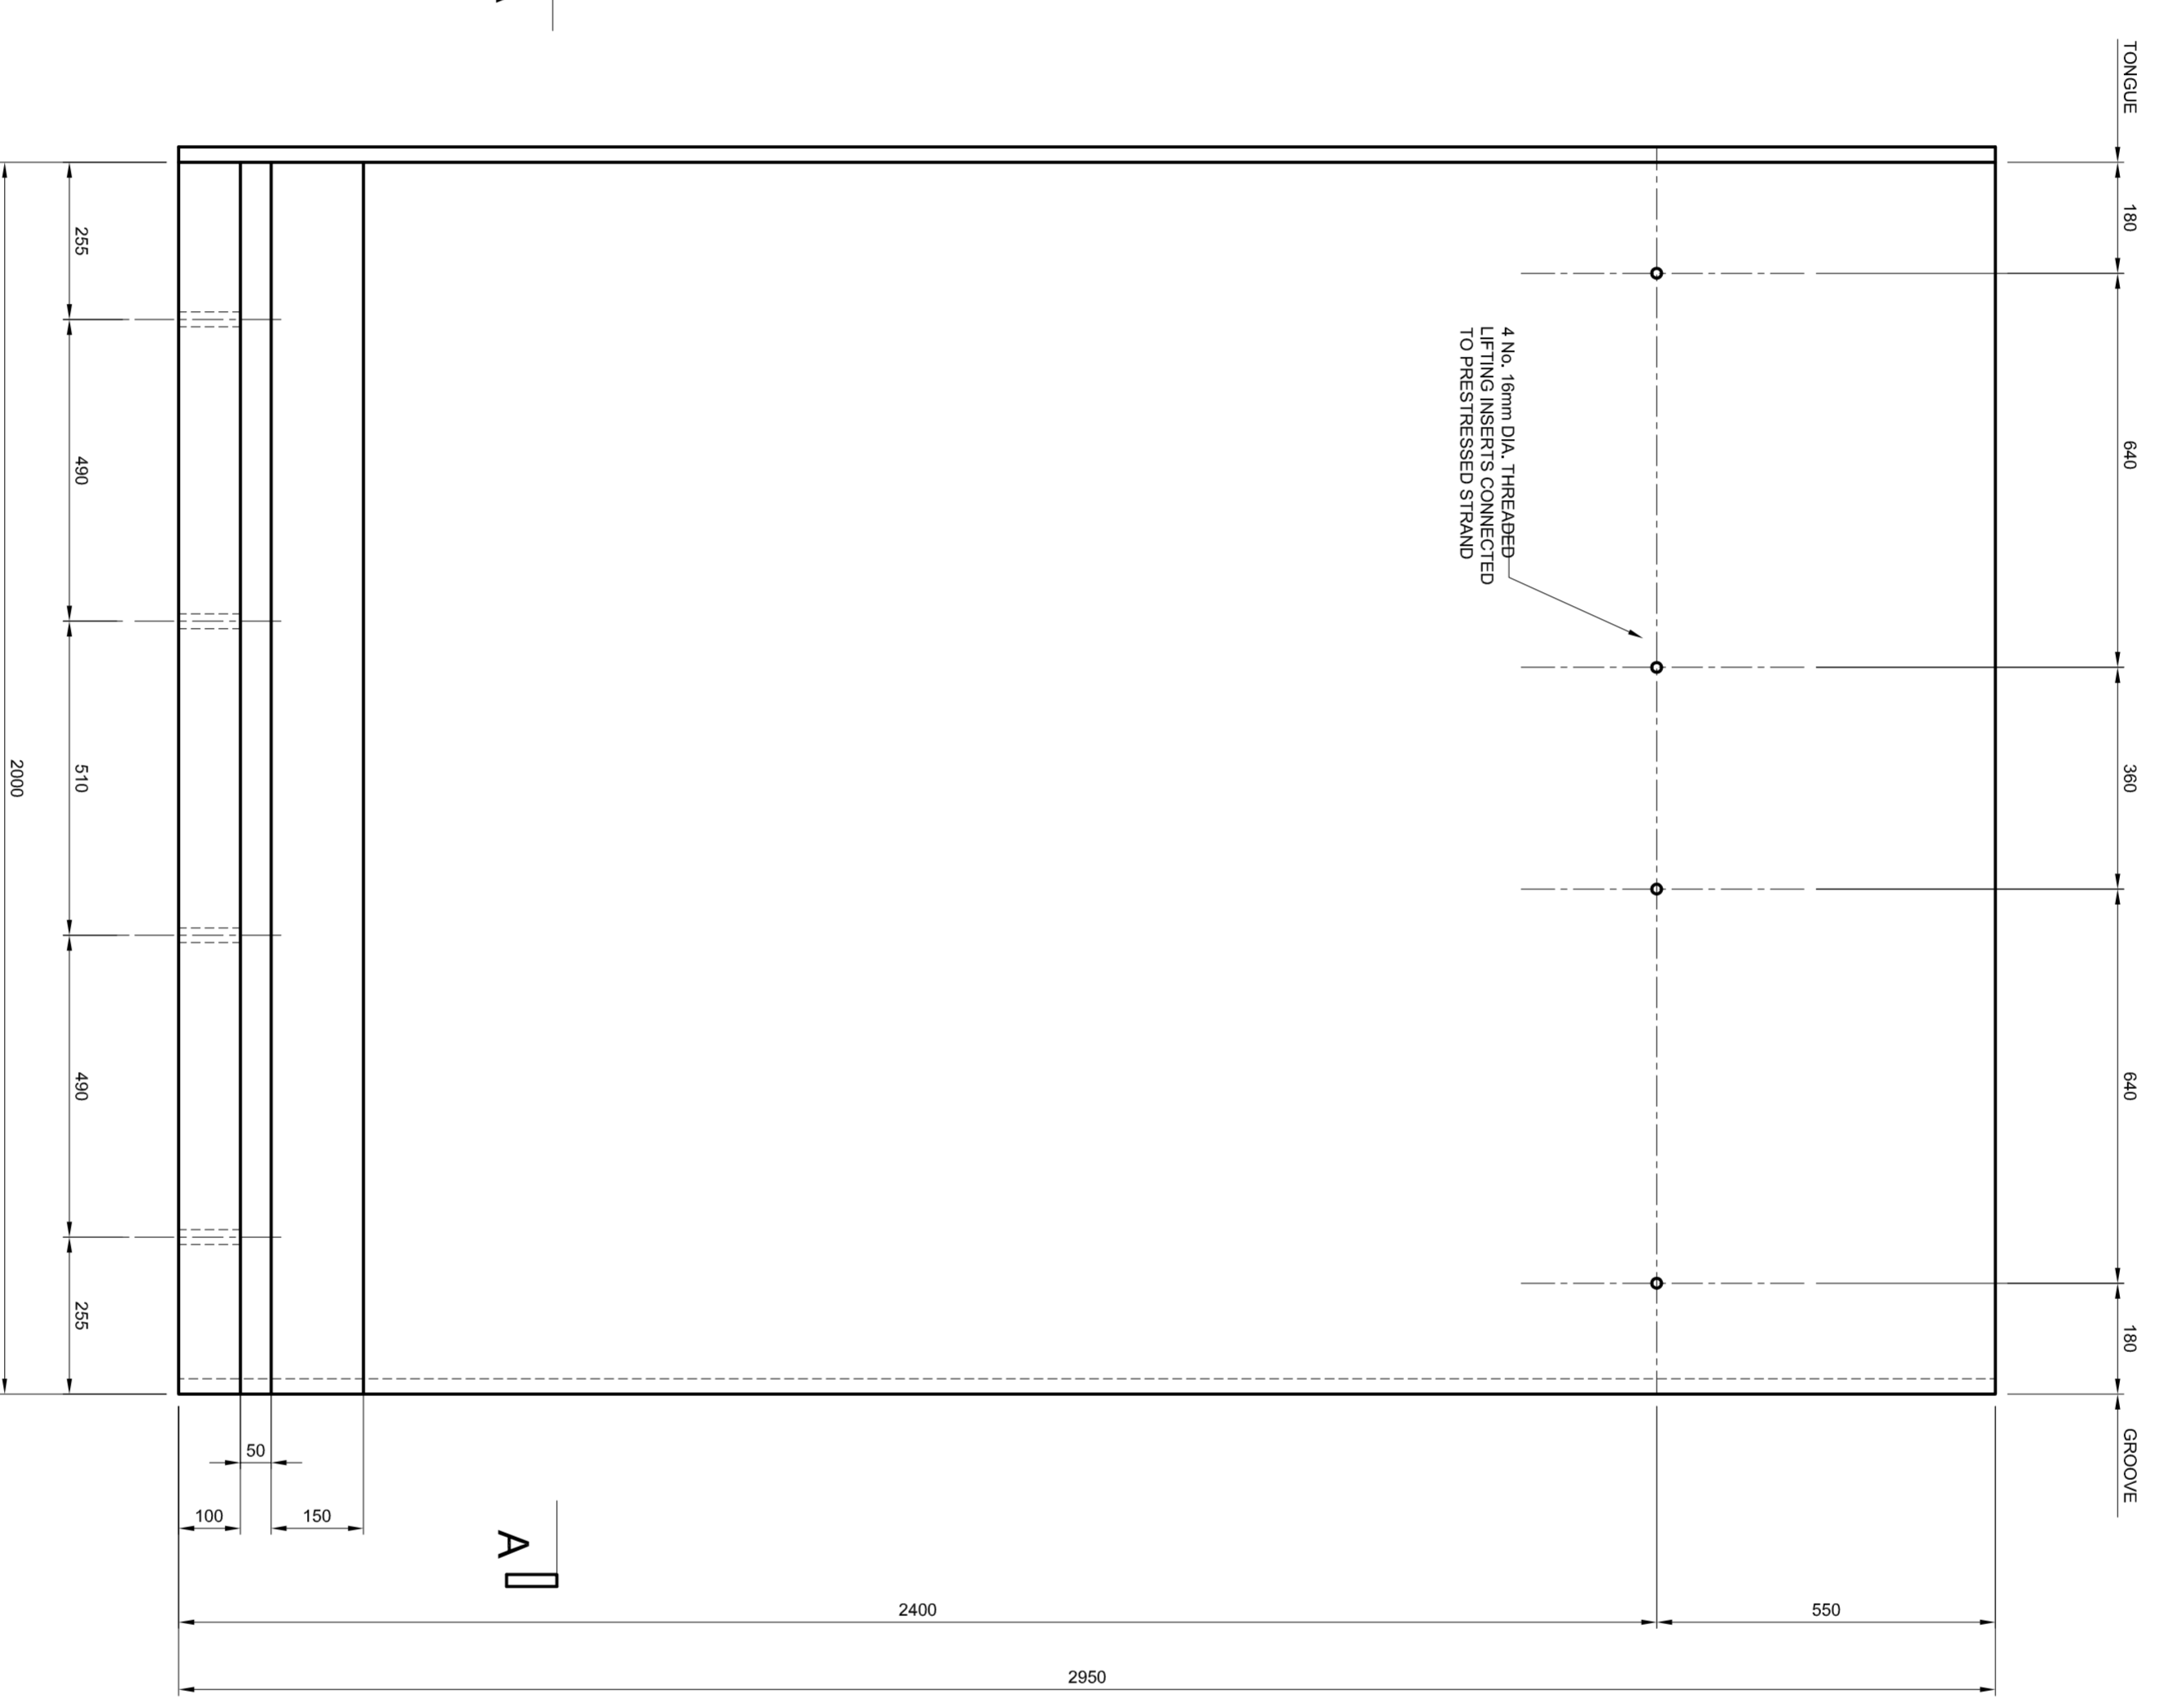

ELEVATION ON 2950mm WALL UNIT  
RC REMOVED FOR CLARITY

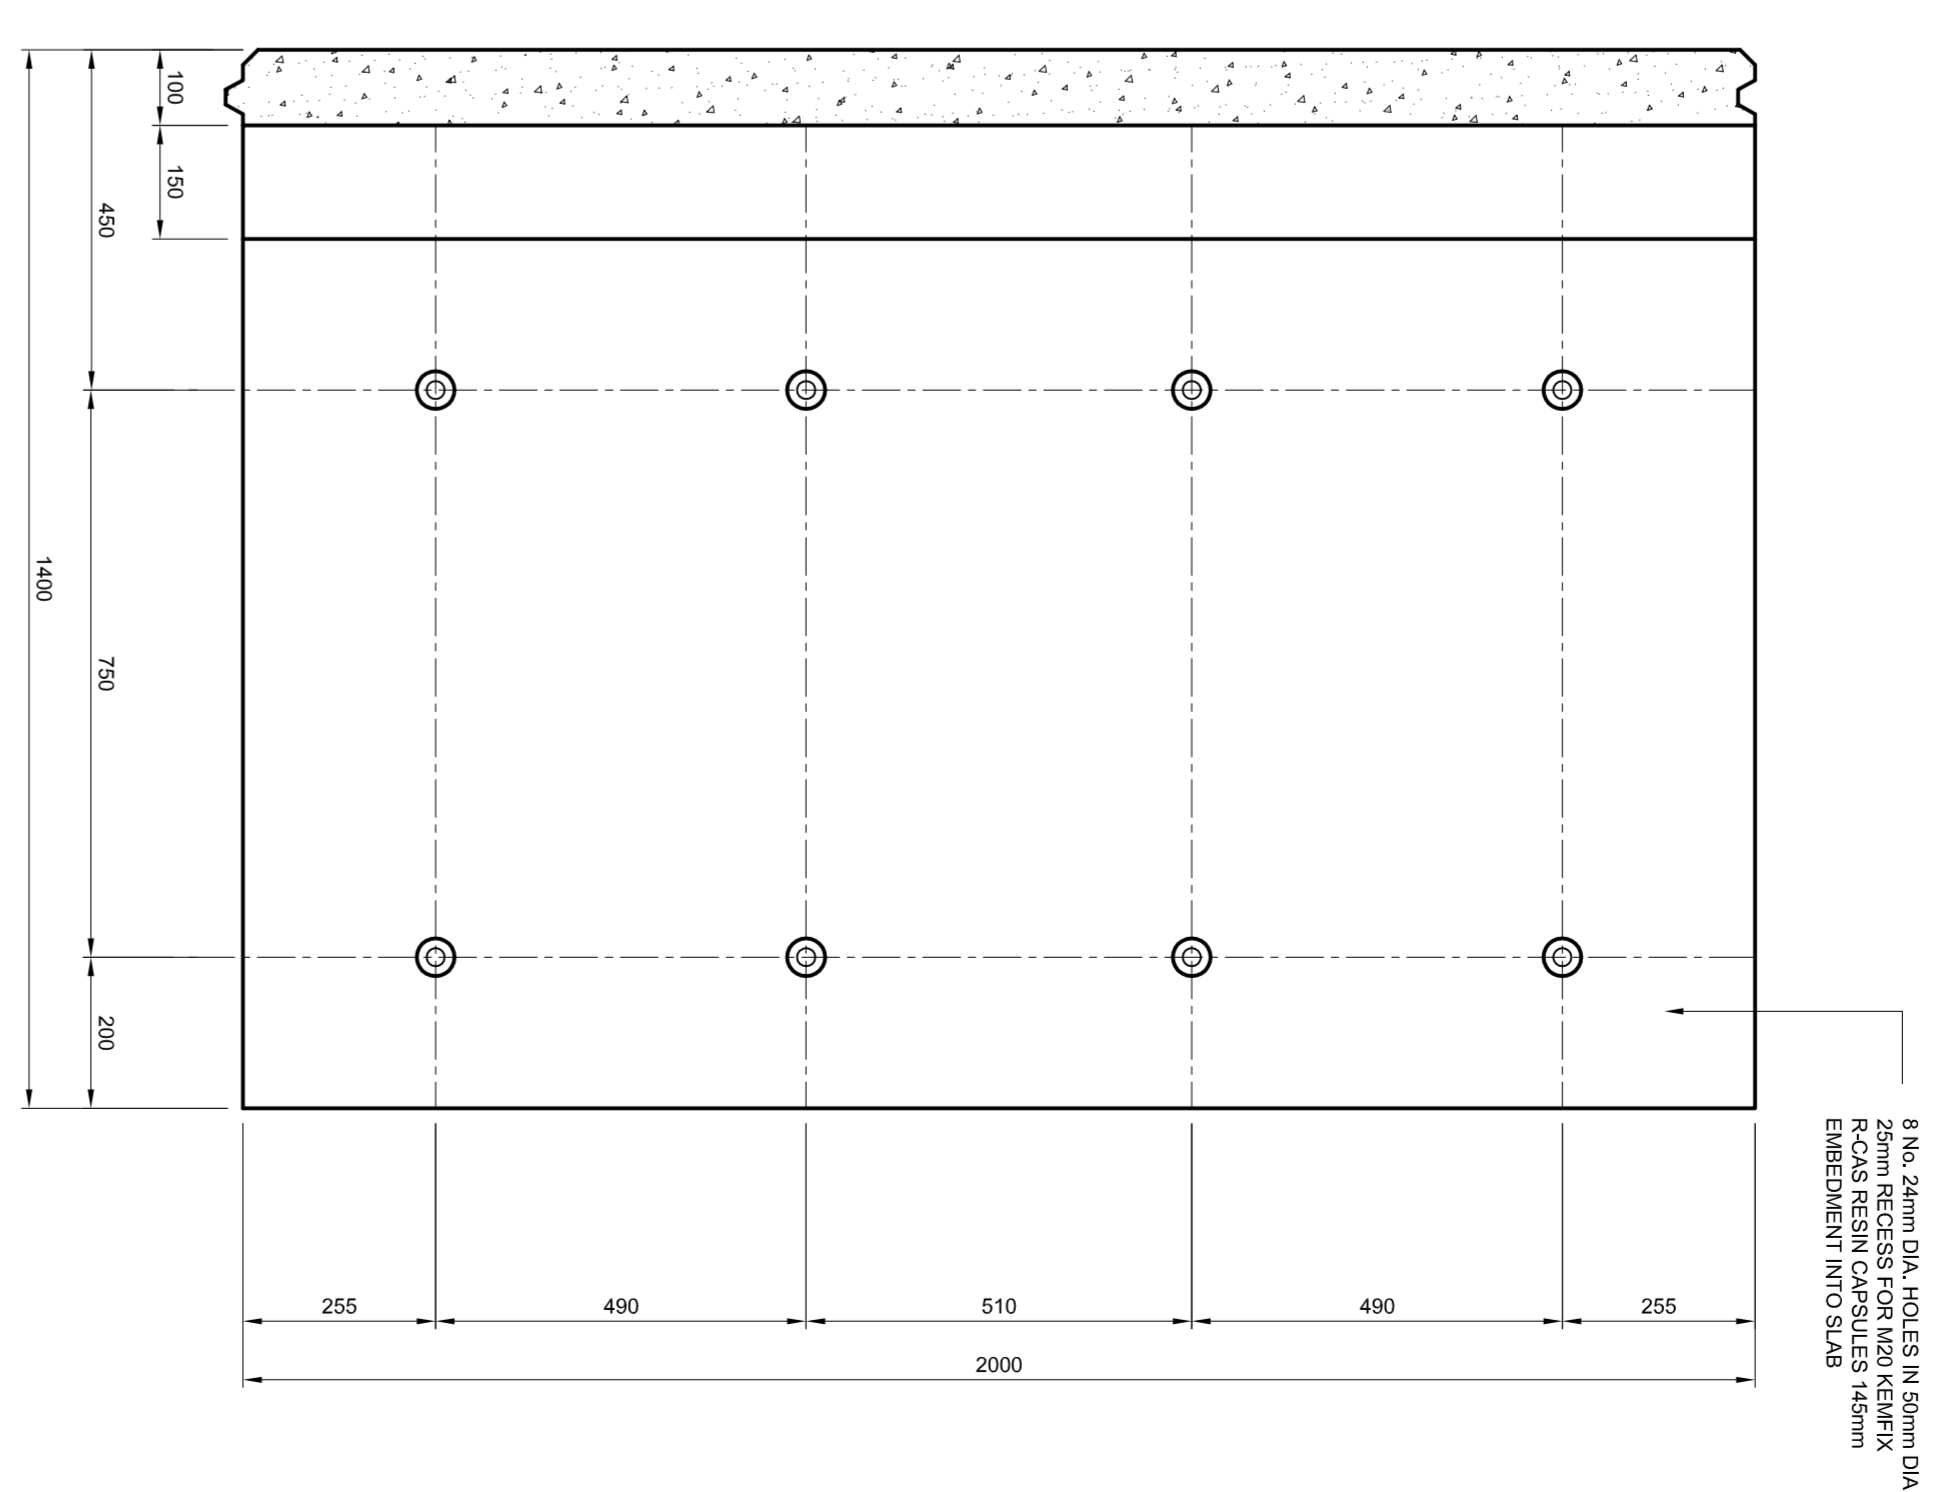

SECTION A-A  
PLAN ON ANCHOR BOLT SETTING OUT

rev	date	details	by
P1	26.07/04	ISSUED FOR INFORMATION ONLY	CND
P2	14.02.06	ISSUED FOR APPROVAL	CND

DRAWINGS WITH A 'P' PREFIXION SIGNIFY ARE PRELIMINARY ONLY AND NOT FOR CONSTRUCTION  
 PROJECT: POUND-FIELD PRODUCTS LTD STANDARD DRAWINGS  
 CLIENT: POUND-FIELD PRODUCTS LTD

**2950mm WALL UNIT**  
**STANDARD PRODUCTION**  
**DRAWING 2000mm WIDE**

drawn	checked	scale	date
CND	PP	1:10	26.07/04

product reference: 10783  
 drawing number: 11  
 revision: P2

**IN THE EVENT OF ANY ENGINEERING QUERIES CONTACT**  
 Civil Engineers  
 Structural Engineers  
 Highways and Drainage Engineers  
 Party Wall Surveyors  
 Expert Witness and Litigation Support  
**CANHAM CONSULTING**  
 Canham Consulting Ltd The Old School School Lane Norwich Norfolk NR7 6EP Tel: 01603 430650 Fax: 01603 430651 Email: mail@canhamconsulting.co.uk www.canhamconsulting.co.uk

**POUNDFIELD PRODUCTS**  
 MANUFACTURERS OF PRE-STRESSED AND PRECAST CONCRETE  
 The Grove Creting St. Peter Ipswich Suffolk IP6 8QG  
 TEL: 01449 723150 Fax: 01449 723151 www.poundfield.com  
 This drawing is copyright and is not to be reproduced without the permission of Poundfield Products Ltd